




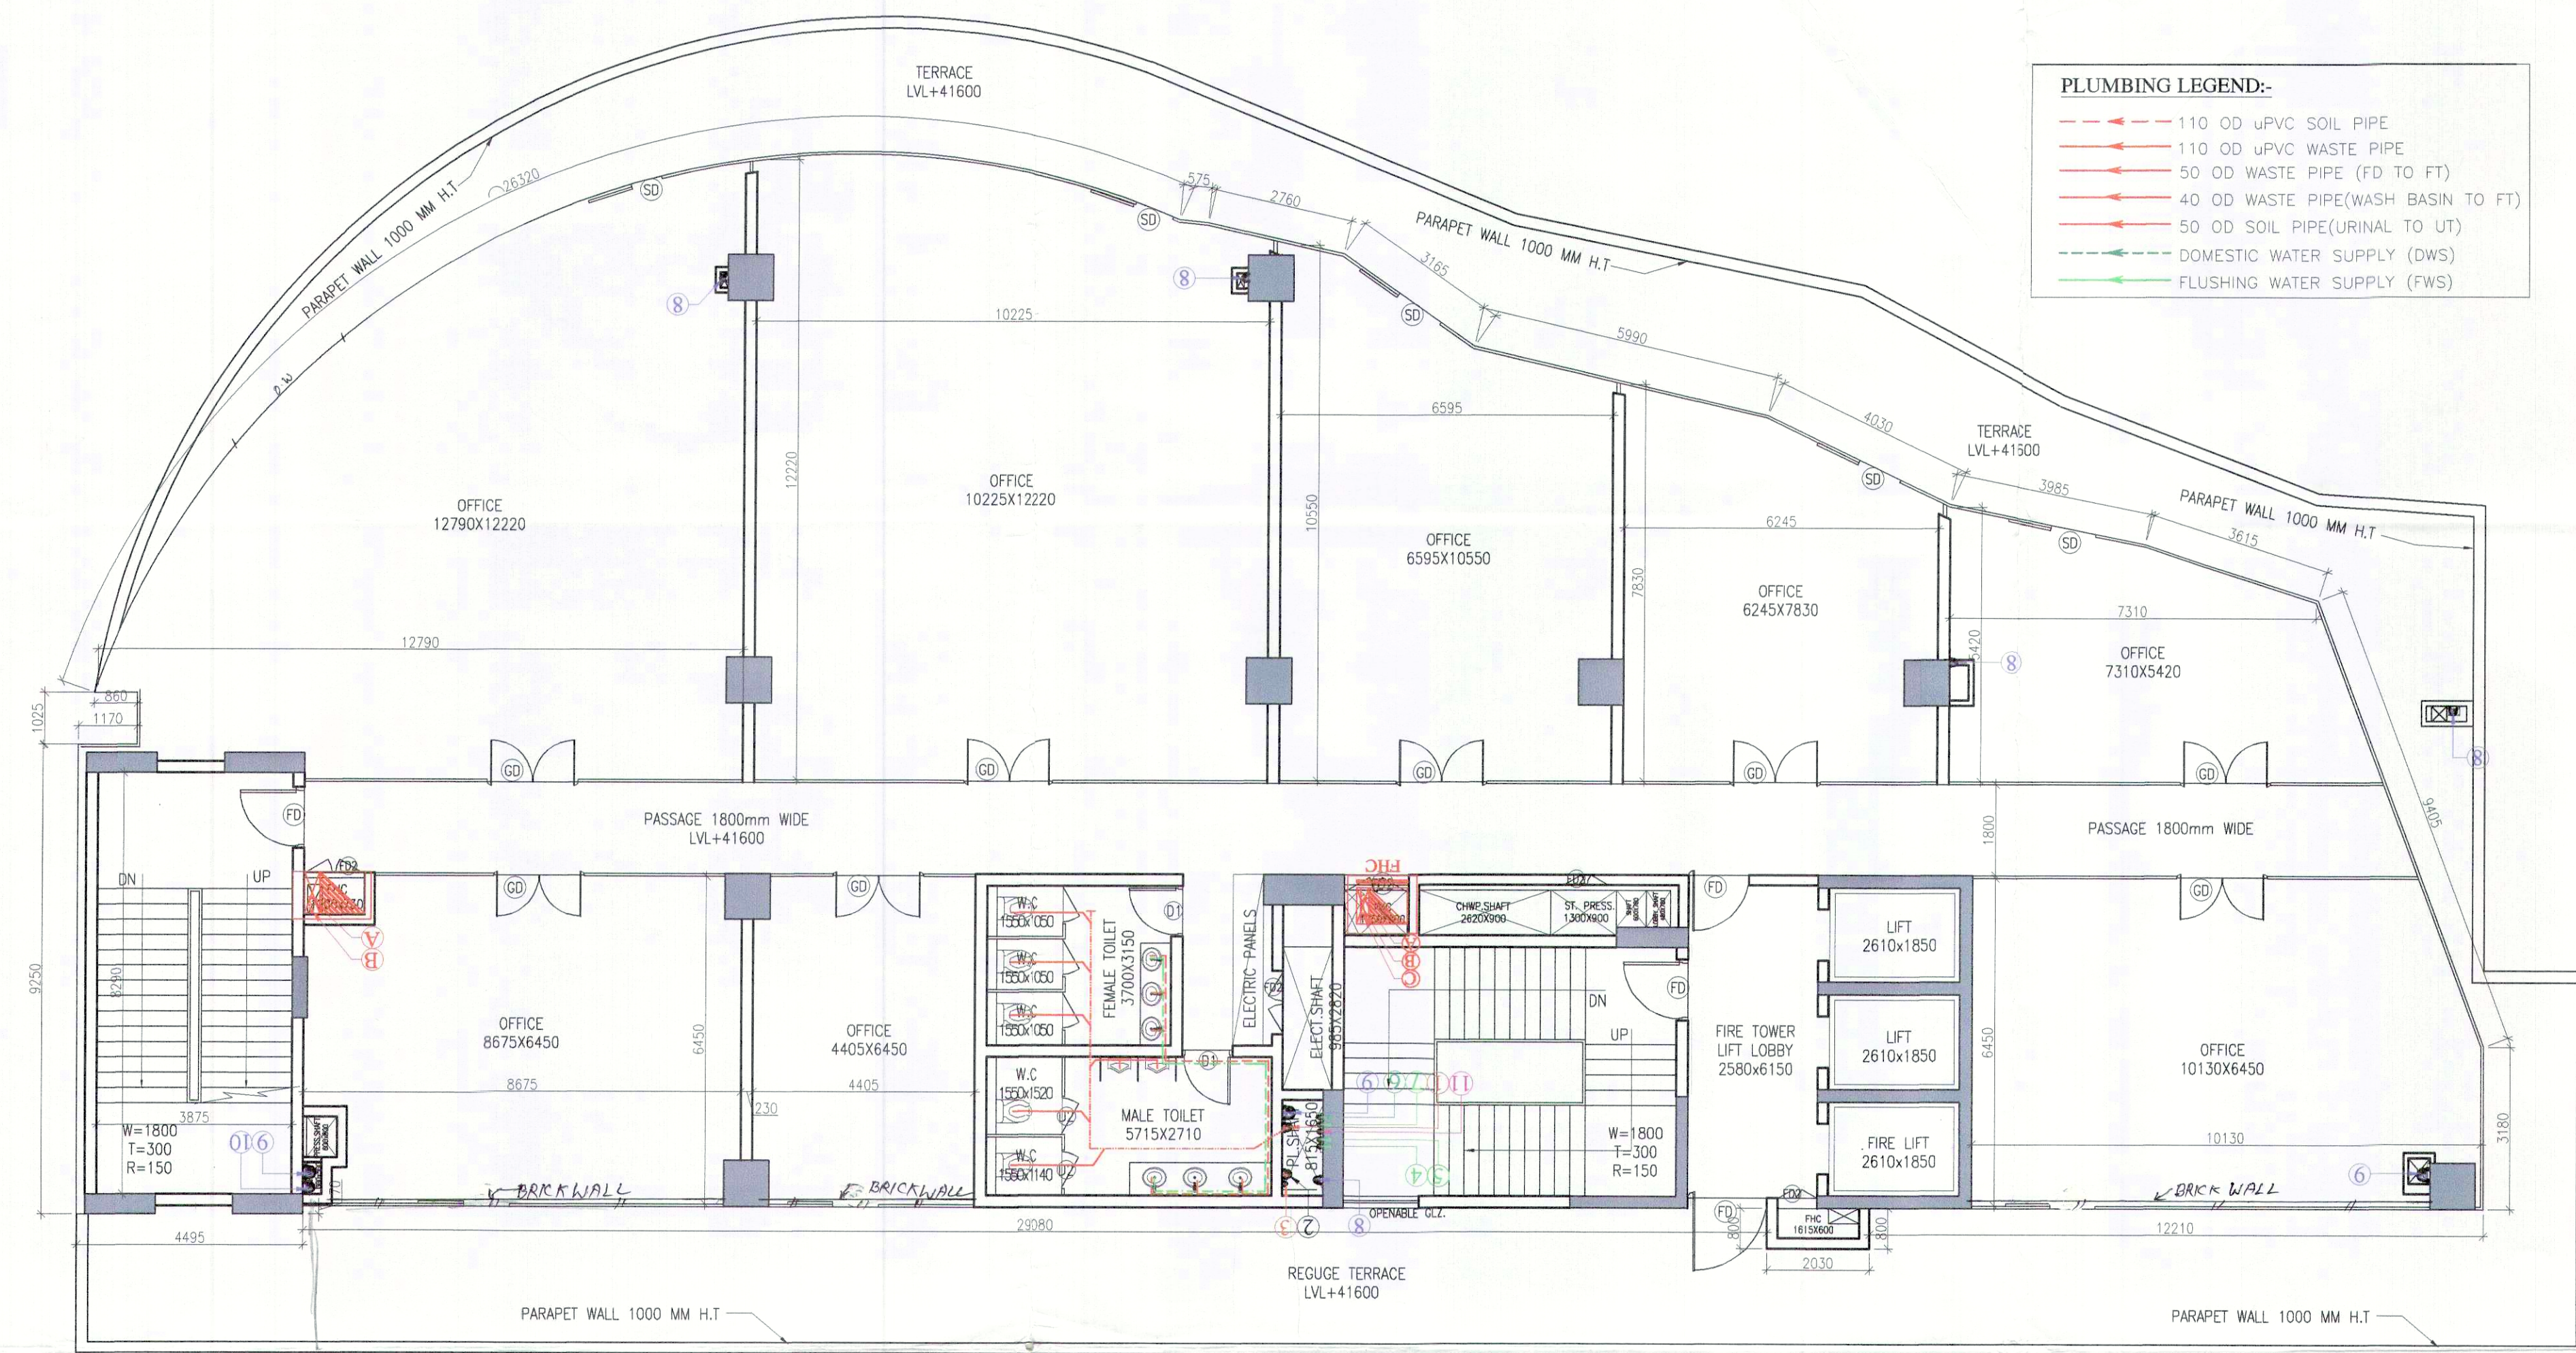


TENTH FLOOR PLAN

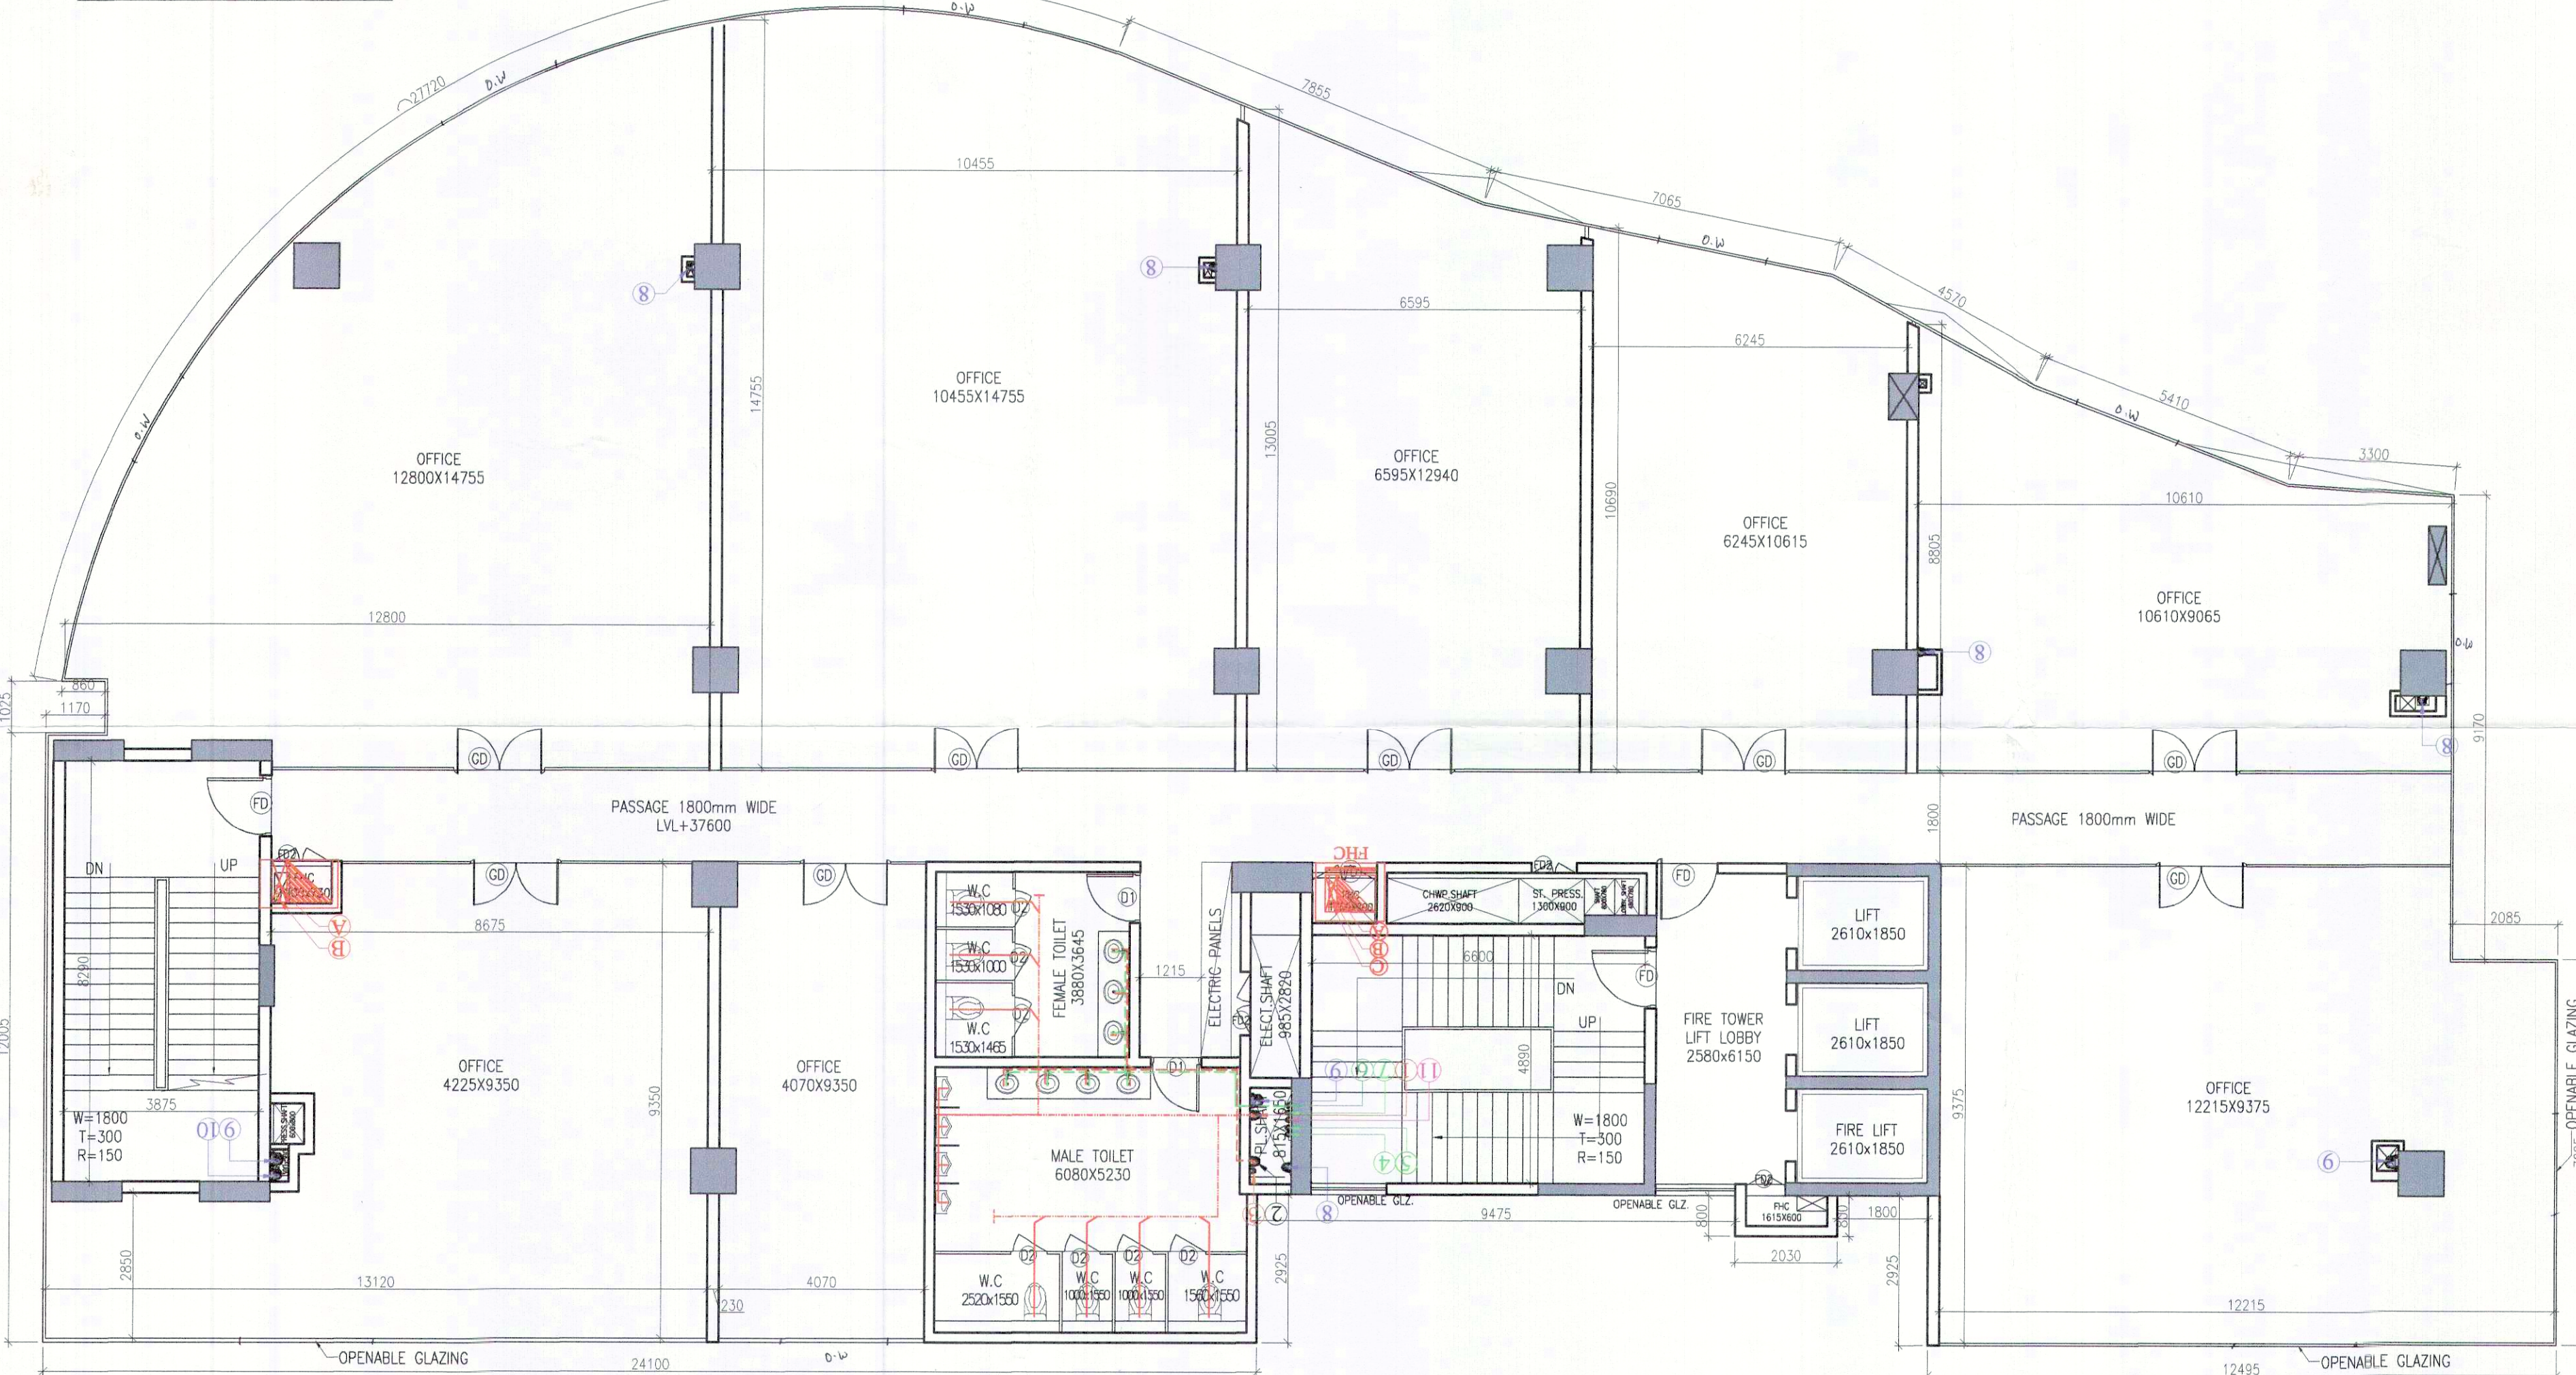

NINTH FLOOR PLAN

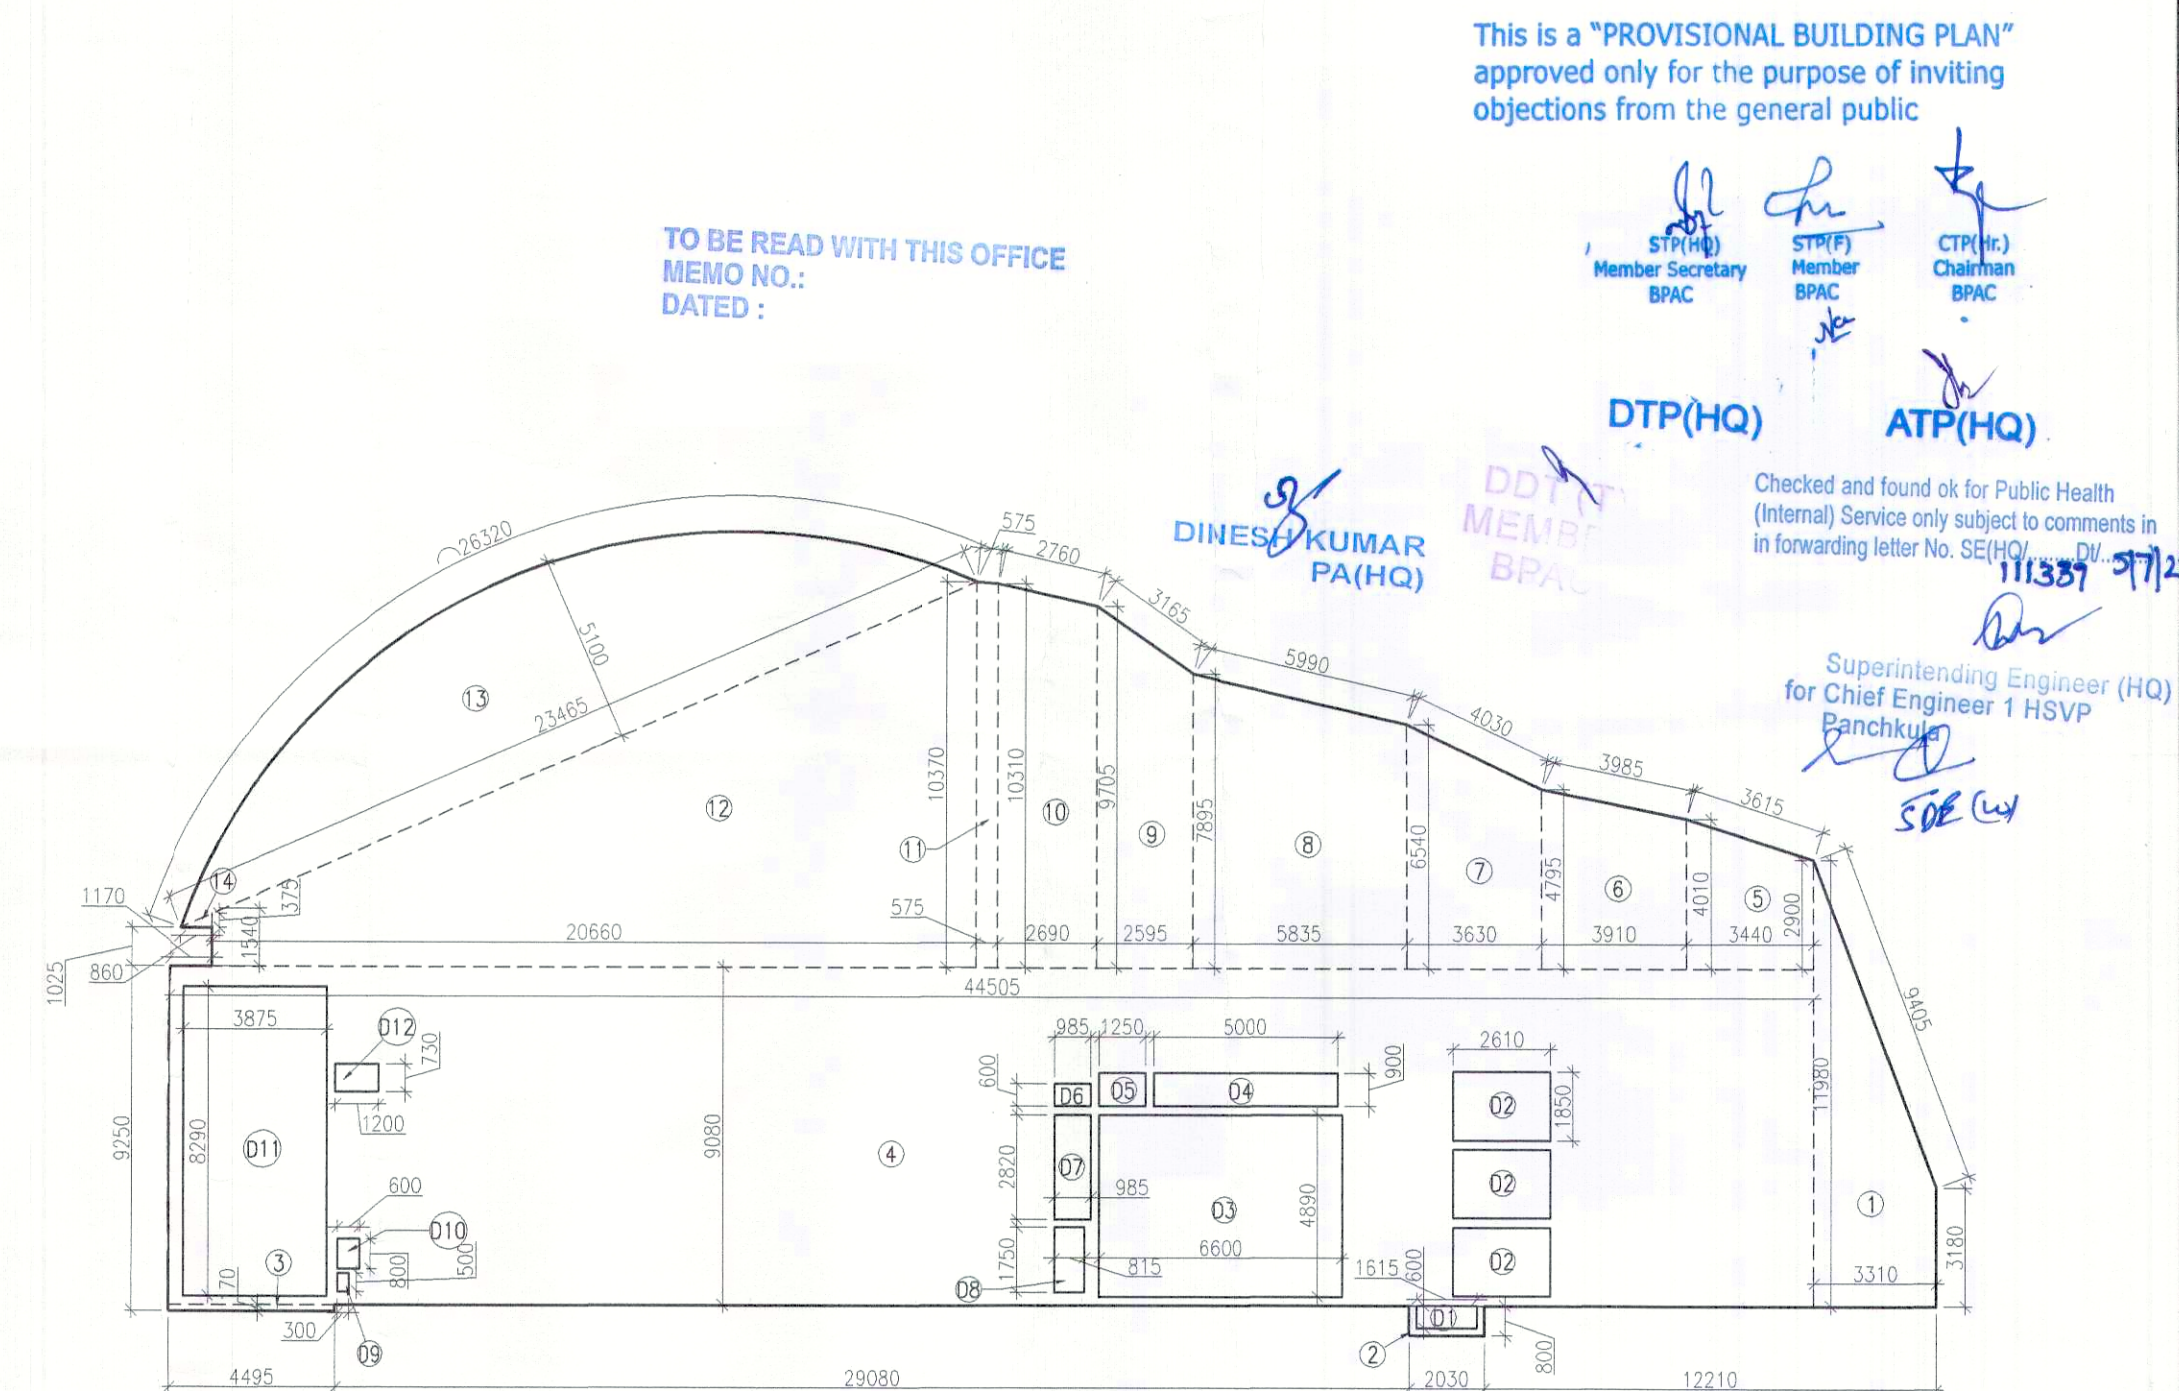

10TH FLOOR AREA DIAGRAM

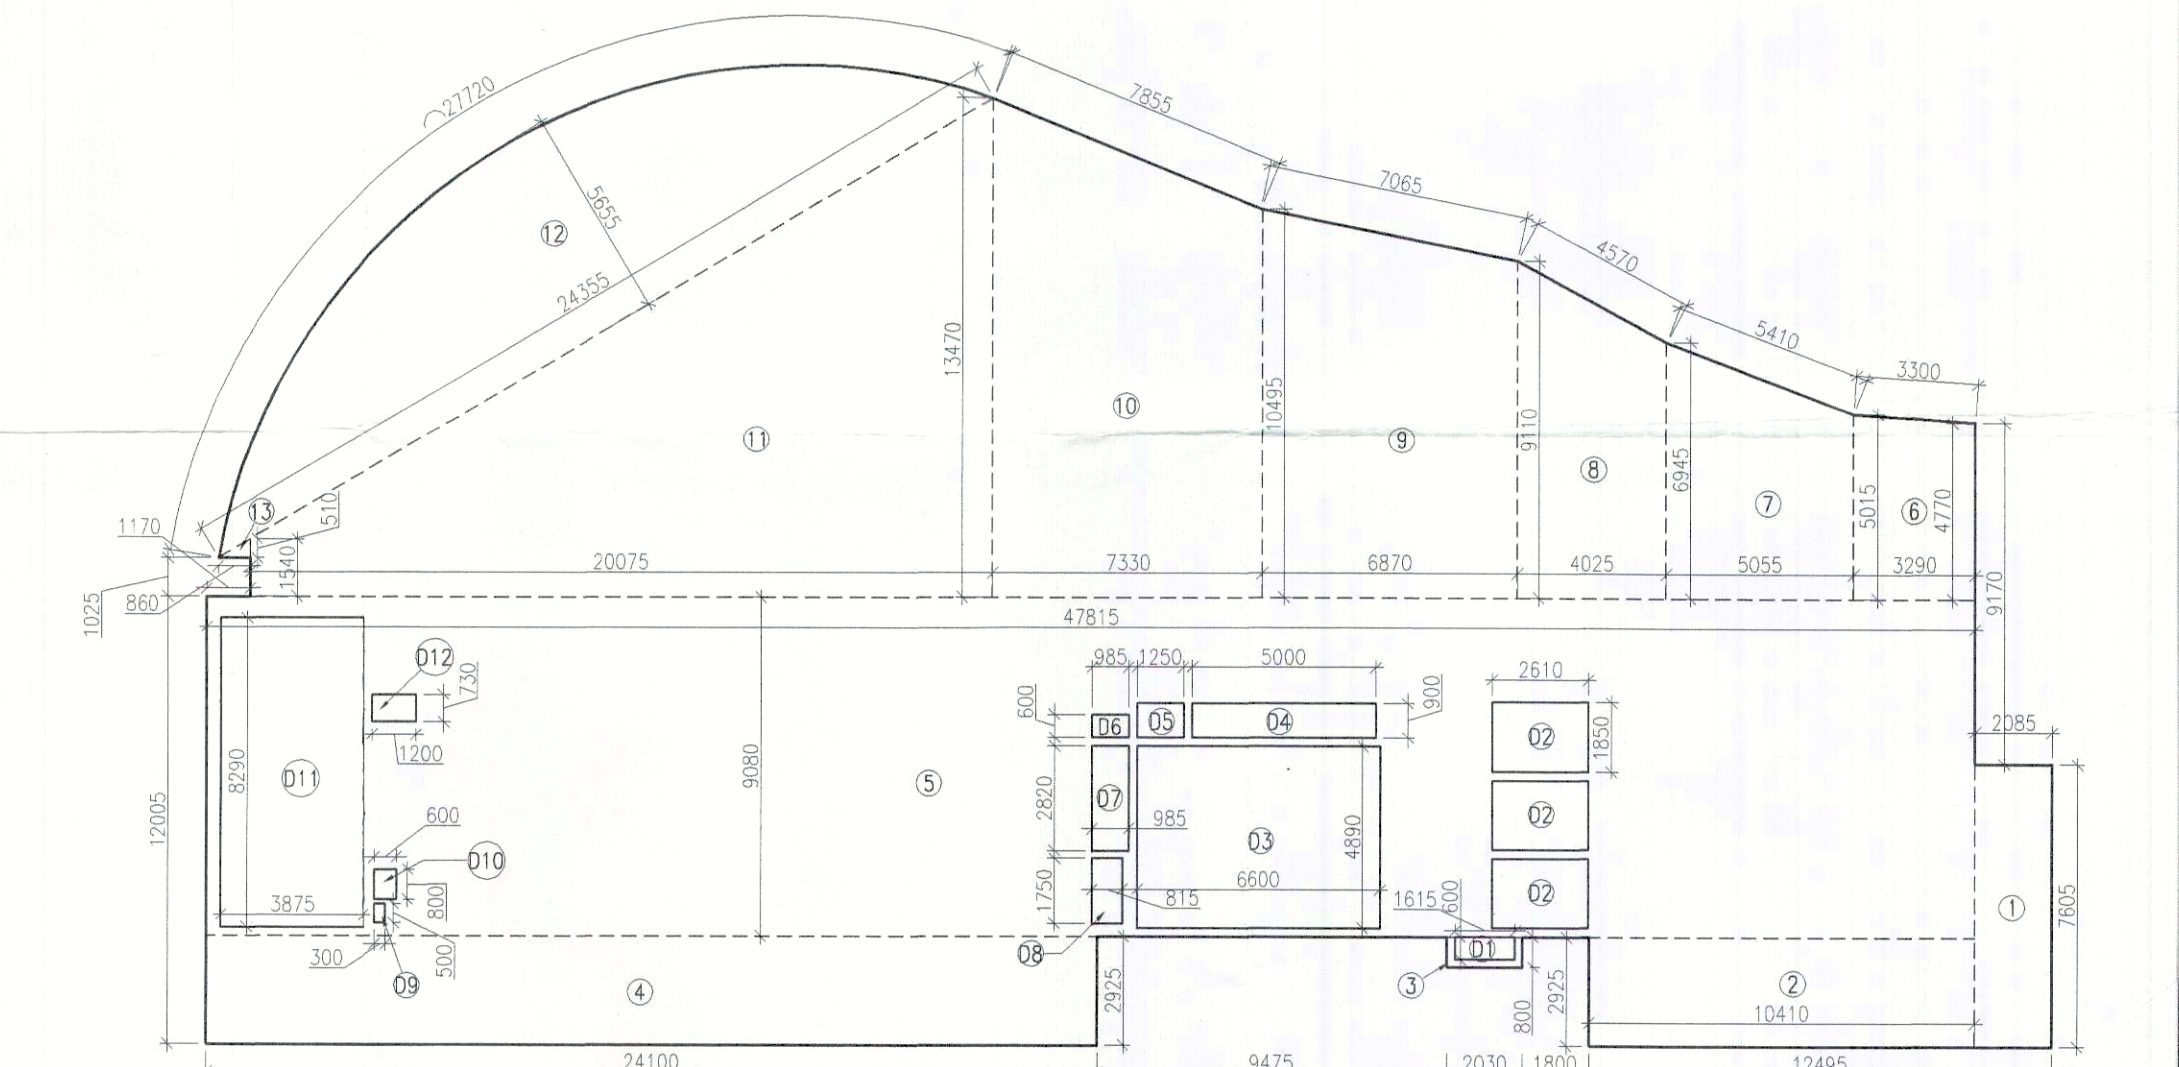

9TH FLOOR AREA DIAGRAM

F.A.R. AREA ON 9TH FLOOR = 937.361 SQ.M.				
DENSITY ON 9TH FLOOR = 94 Nos.				
	REQUIRED	MALE (2/3)	FEMALE (1/3)	MALE (2/3)
NO.	69	31	69	31
W.C.	3	1	4	3
URINAL	3	1	4	3
WASH BASIN	3	1	3	3

TOILET CALCULATION				
F.A.R. AREA ON 10TH FLOOR = 690.305 SQ.M.				
DENSITY ON 10TH FLOOR = 69 Nos.				
	REQUIRED	MALE (2/3)	FEMALE (1/3)	MALE (2/3)
NO.	46	23	46	23
W.C.	2	1	2	3
URINAL	2	1	2	3
WASH BASIN	2	1	3	3

9TH FLOOR FAR AREA CALCULATIONS				
NO.	COEFF.	BREADTH	LENGTH	AREA (SQ.M)
1	1	2.085	7.605	15.856
2	1	10.410	2.925	30.449
3	1	2.030	0.800	1.624
4	1	24.100	2.925	70.493
5	1	47.815	9.080	434.160
6	1	4.770+5.015/2	3.290	16.096
7	1	5.015+6.945/2	5.055	30.229
8	1	6.945+9.110/2	4.025	32.311
9	1	9.110+10.495/2	6.870	67.343
10	1	10.495+13.470/2	7.330	87.832
11	1	13.470+15.40/2	20.075	150.663
12	0.667	24.355	5.655	91.864
13	0.5	0.880	0.510	0.219
TOTAL AREA (A1)				1029.140
DEDUCTION				
D1	1	1.615	0.600	0.969
D2	1	2.610	1.850	14.486
D3	1	6.600	4.890	32.274
D4	1	5.000	0.900	4.500
D5	1	1.250	0.900	1.125
D6	1	0.985	0.600	0.591
D7	1	0.985	2.820	2.778
D8	1	0.815	1.750	1.426
D9	1	0.300	0.600	0.150
D10	1	0.600	0.800	0.480
D11	1	3.875	8.290	32.124
D12	1	1.200	0.730	0.876
TOTAL AREA (D)				91.778
NET FAR AREA (A-D)				937.361

10TH FLOOR FAR AREA CALCULATIONS				
NO.	COEFF.	BREADTH	LENGTH	AREA (SQ.M)
1	1	3.180+11.980/2	3.310	26.090
2	1	2.030	0.800	1.624
3	1	4.495	0.170	0.764
4	1	44.505	9.090	404.105
5	1	2.800+4.010/2	3.440	11.885
6	1	4.010+4.795/2	3.910	17.214
7	1	4.795+6.540/2	3.630	20.573
8	1	6.540+7.895/2	5.835	42.114
9	1	7.895+9.705/2	2.595	22.836
10	1	9.705+10.310/2	2.690	26.920
11	1	10.310+10.370/2	0.575	5.946
12	1	10.370+15.40/2	20.660	123.030
13	0.667	23.465	5.100	79.821
14	0.5	0.880	0.375	0.161
TOTAL AREA (A1)				782.084
DEDUCTION				
D1	1	1.615	0.600	0.969
D2	1	2.610	1.850	14.486
D3	1	6.600	4.890	32.274
D4	1	5.000	0.900	4.500
D5	1	1.250	0.900	1.125
D6	1	0.985	0.600	0.591
D7	1	0.985	2.820	2.778
D8	1	0.815	1.750	1.426
D9	1	0.300	0.600	0.150
D10	1	0.600	0.800	0.480
D11	1	3.875	8.290	32.124
D12	1	1.200	0.730	0.876
TOTAL AREA (D)				91.778
NET FAR AREA (A-D)				690.305

SCHEDULE OF OPENING				
S.R	TYPE	SIZE	S.L.	L.L.
1	GD	2400 X 2400	00	2400
2	GD1	1200 X 2400	00	2400
3	FD	1500 X 2400	00	2400
4	FD1	1200 X 2400	00	2400
5	FD2	1000 X 2400	00	2400
6	D	1200 X 2400	00	2400
7	D1	1050 X 2400	00	2400
8	D2	750 X 2100	00	2100

PROJECT
REVISED BUILDING PLAN OF COMMERCIAL COLONY MEASURING 1.6577 ACRES (LICENCE NO. 68OF 2009 DATED 19.11.2009) IN SECTOR-37 FARIDABAD BEING DEVELOPED BY M/S MPDL LTD. (FORMERLY KNOWN AS MONNET PROJECT DEVELOPER LTD.)

ARCHITECTS
SACHDEVA CONSULTANTS.
Parnami Tower, 3rd Floor, S.C.O. 50-51, Old Judicial Complex, Civil Lines, Gurgaon - 122001
Tel.: 0124-4081801, 4081802
Email : sacon1953@gmail.com

ARCHITECT'S SEAL & SIGNATURE
OWNER/AUTH. SIGNATURE
Scale : 1:100
Drawing Title:- 9TH & 10TH FLOOR PLAN
Drawing No:- RS-14