

This is a "PROVISIONAL BUILDING PLAN" approved only for the purpose of inviting objections from the general public

MEMBER
BPMAC

DTP(HQ)




ATP(HQ)

MEMBER
BPMAC

DDT(HQ)

TO BE READ WITH THIS OFFICE
MEMO NO.:
DATED :

DINEESH KUMAR
PA(HQ)

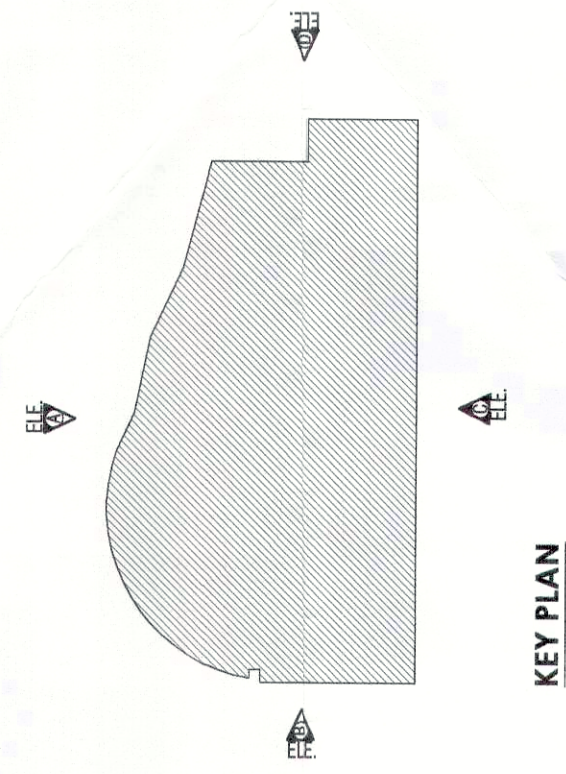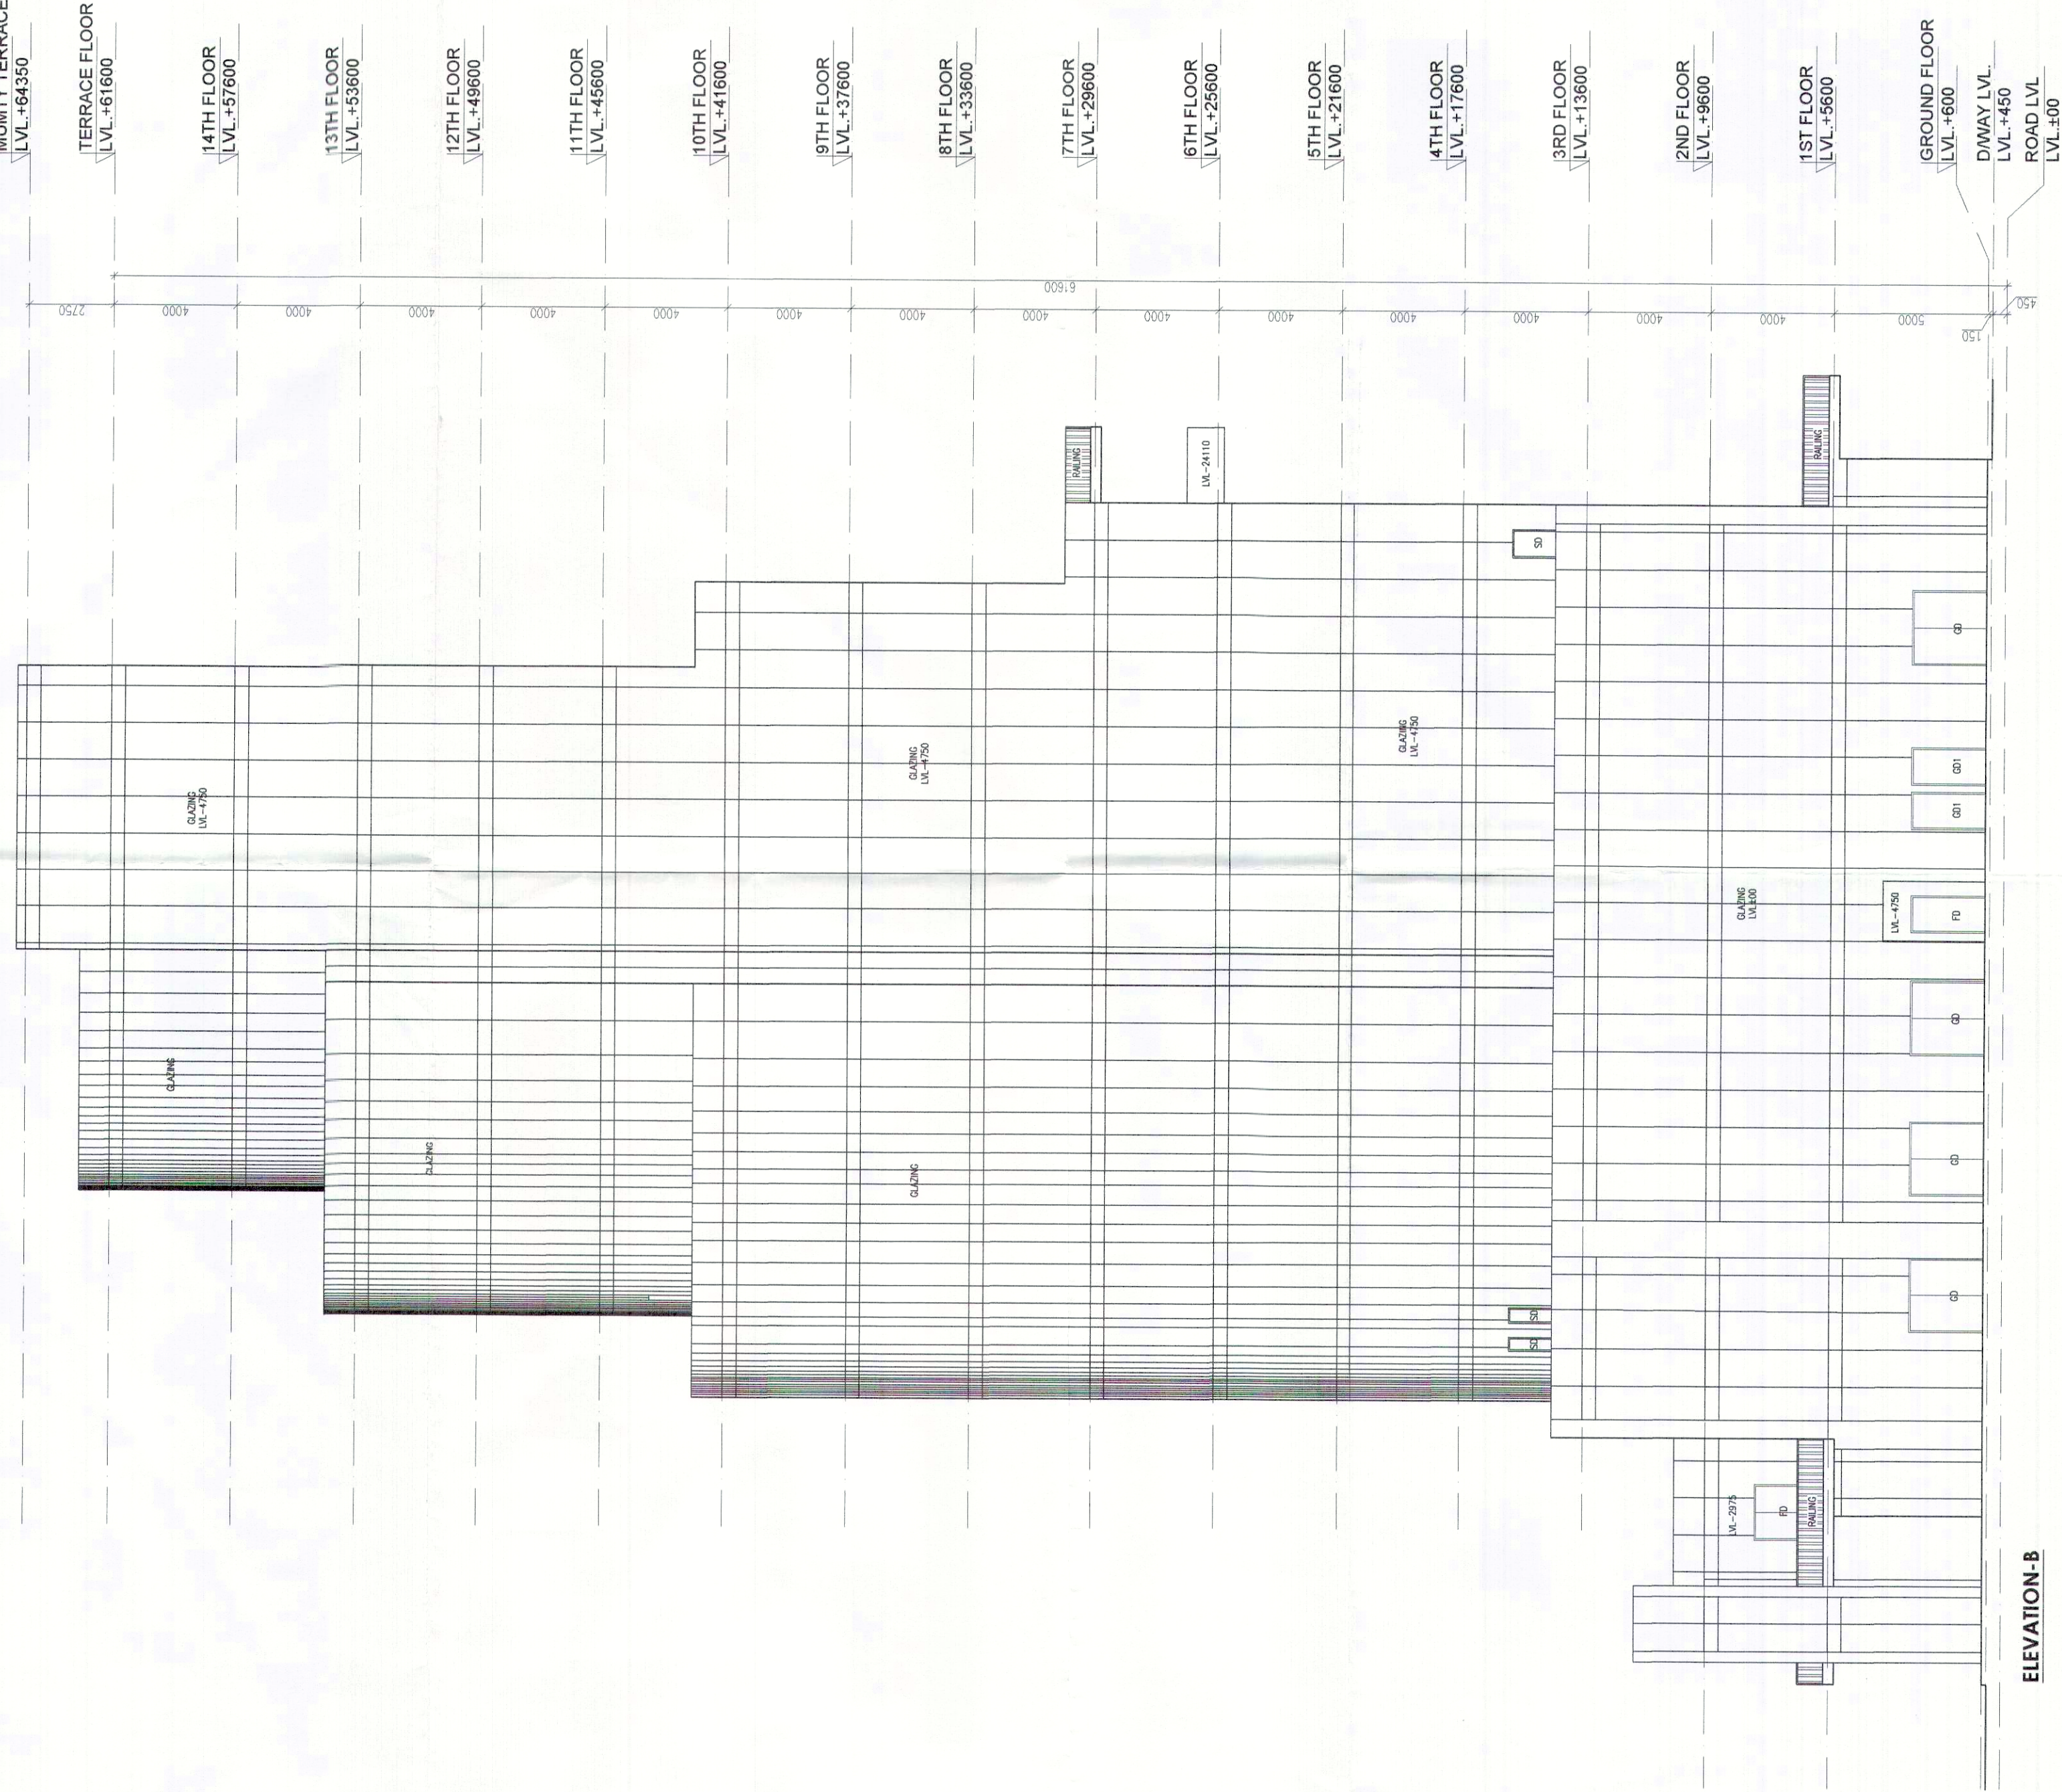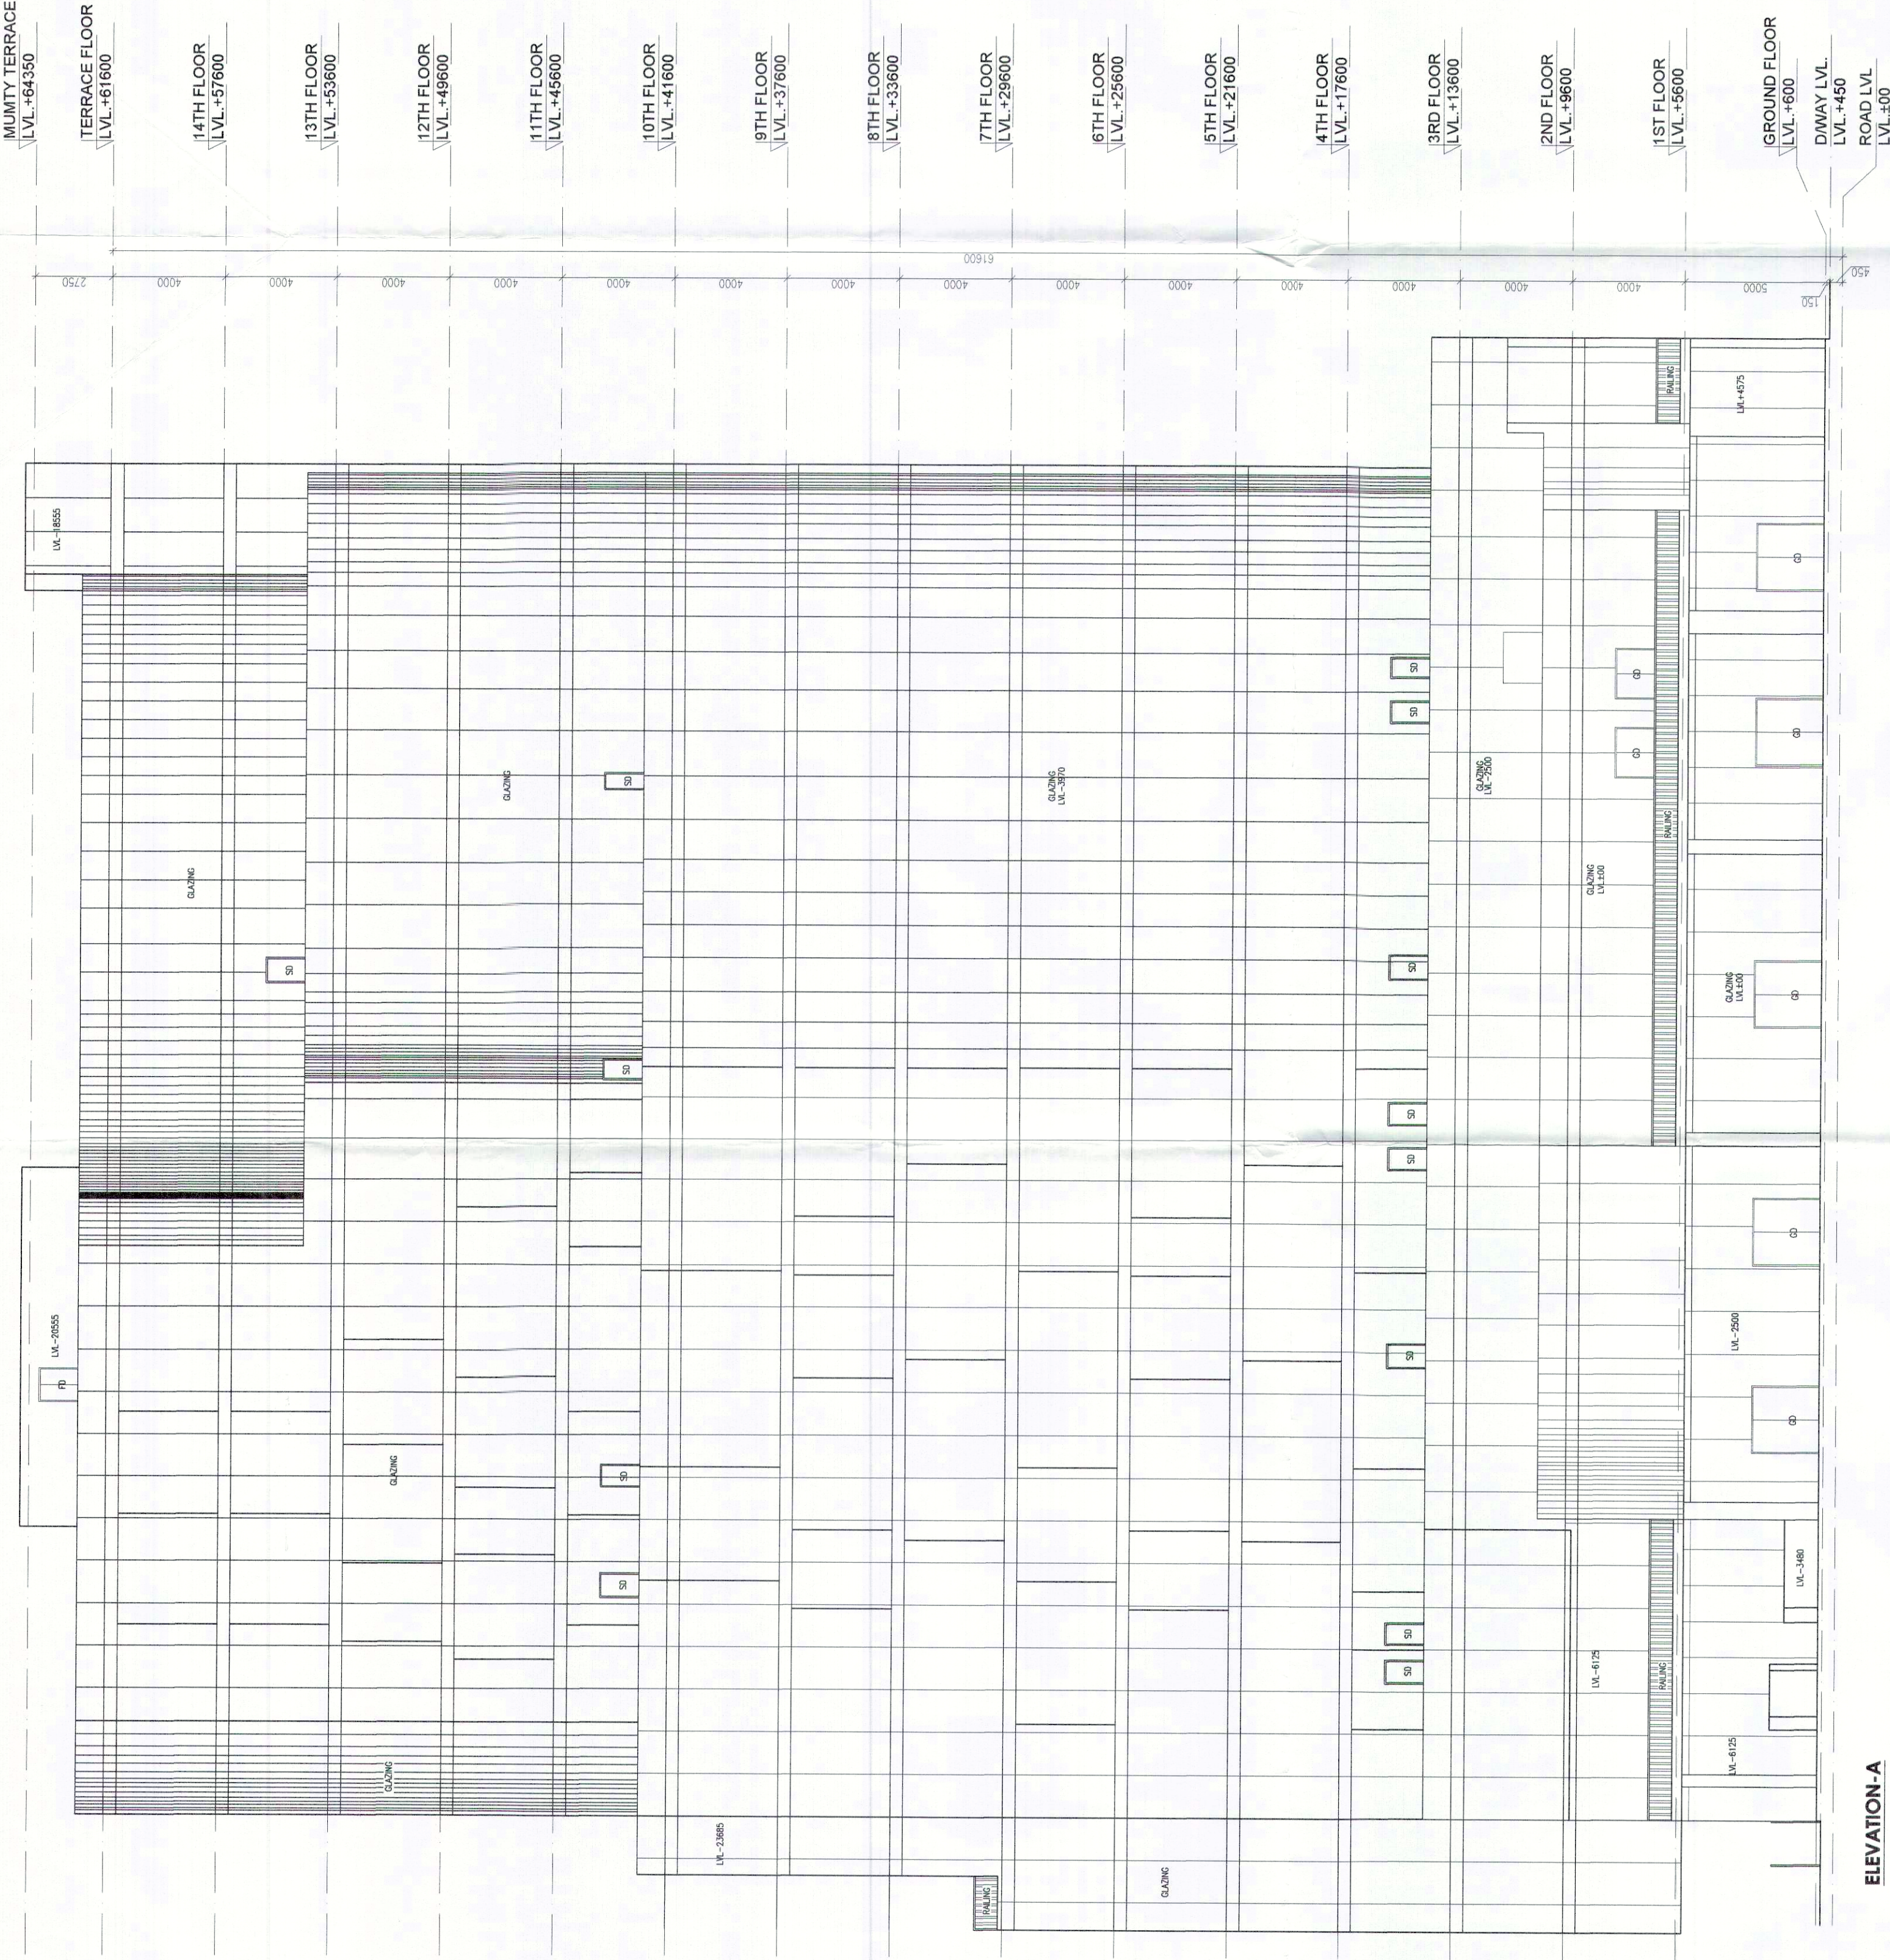

PROJECT
REVISED BUILDING PLAN OF COMMERCIAL
COLONY MEASURING 1.4577 ACRES (LICENCE
NO. 680F 2009 DATED 19.11.2009) IN SECTOR-37
FARIDABAD BEING DEVELOPED BY M/S MPDL LTD.
(FORMERLY KNOWN AS MONNET PROJECT
DEVELOPER LTD.)

ARCHITECTS

SACHDEVA CONSULTANTS.

Panorami Tower, 3rd Floor, S.C.O. 50-51,
Old Judicial Complex, Civil Lines,
Gurgaon - 122001
Tel.: 0124-4081801, 4081802
Email : saccon1953@gmail.com

ARCHITECT'S SEAL
& SIGNATURE

OWNER'S SEAL
& SIGNATURE

Scale :
Drawing Title:-
ELEVATION - A&B
Drawing No:-
RS-18