
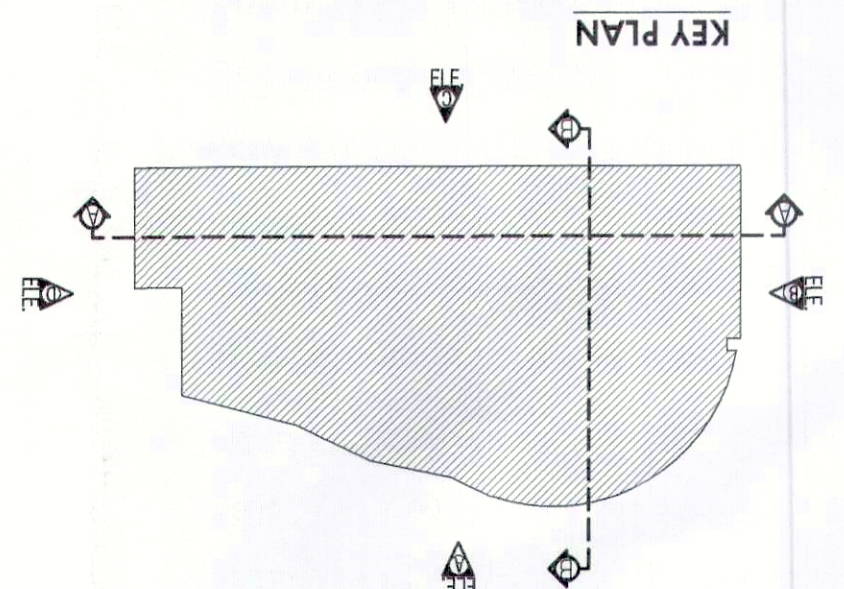
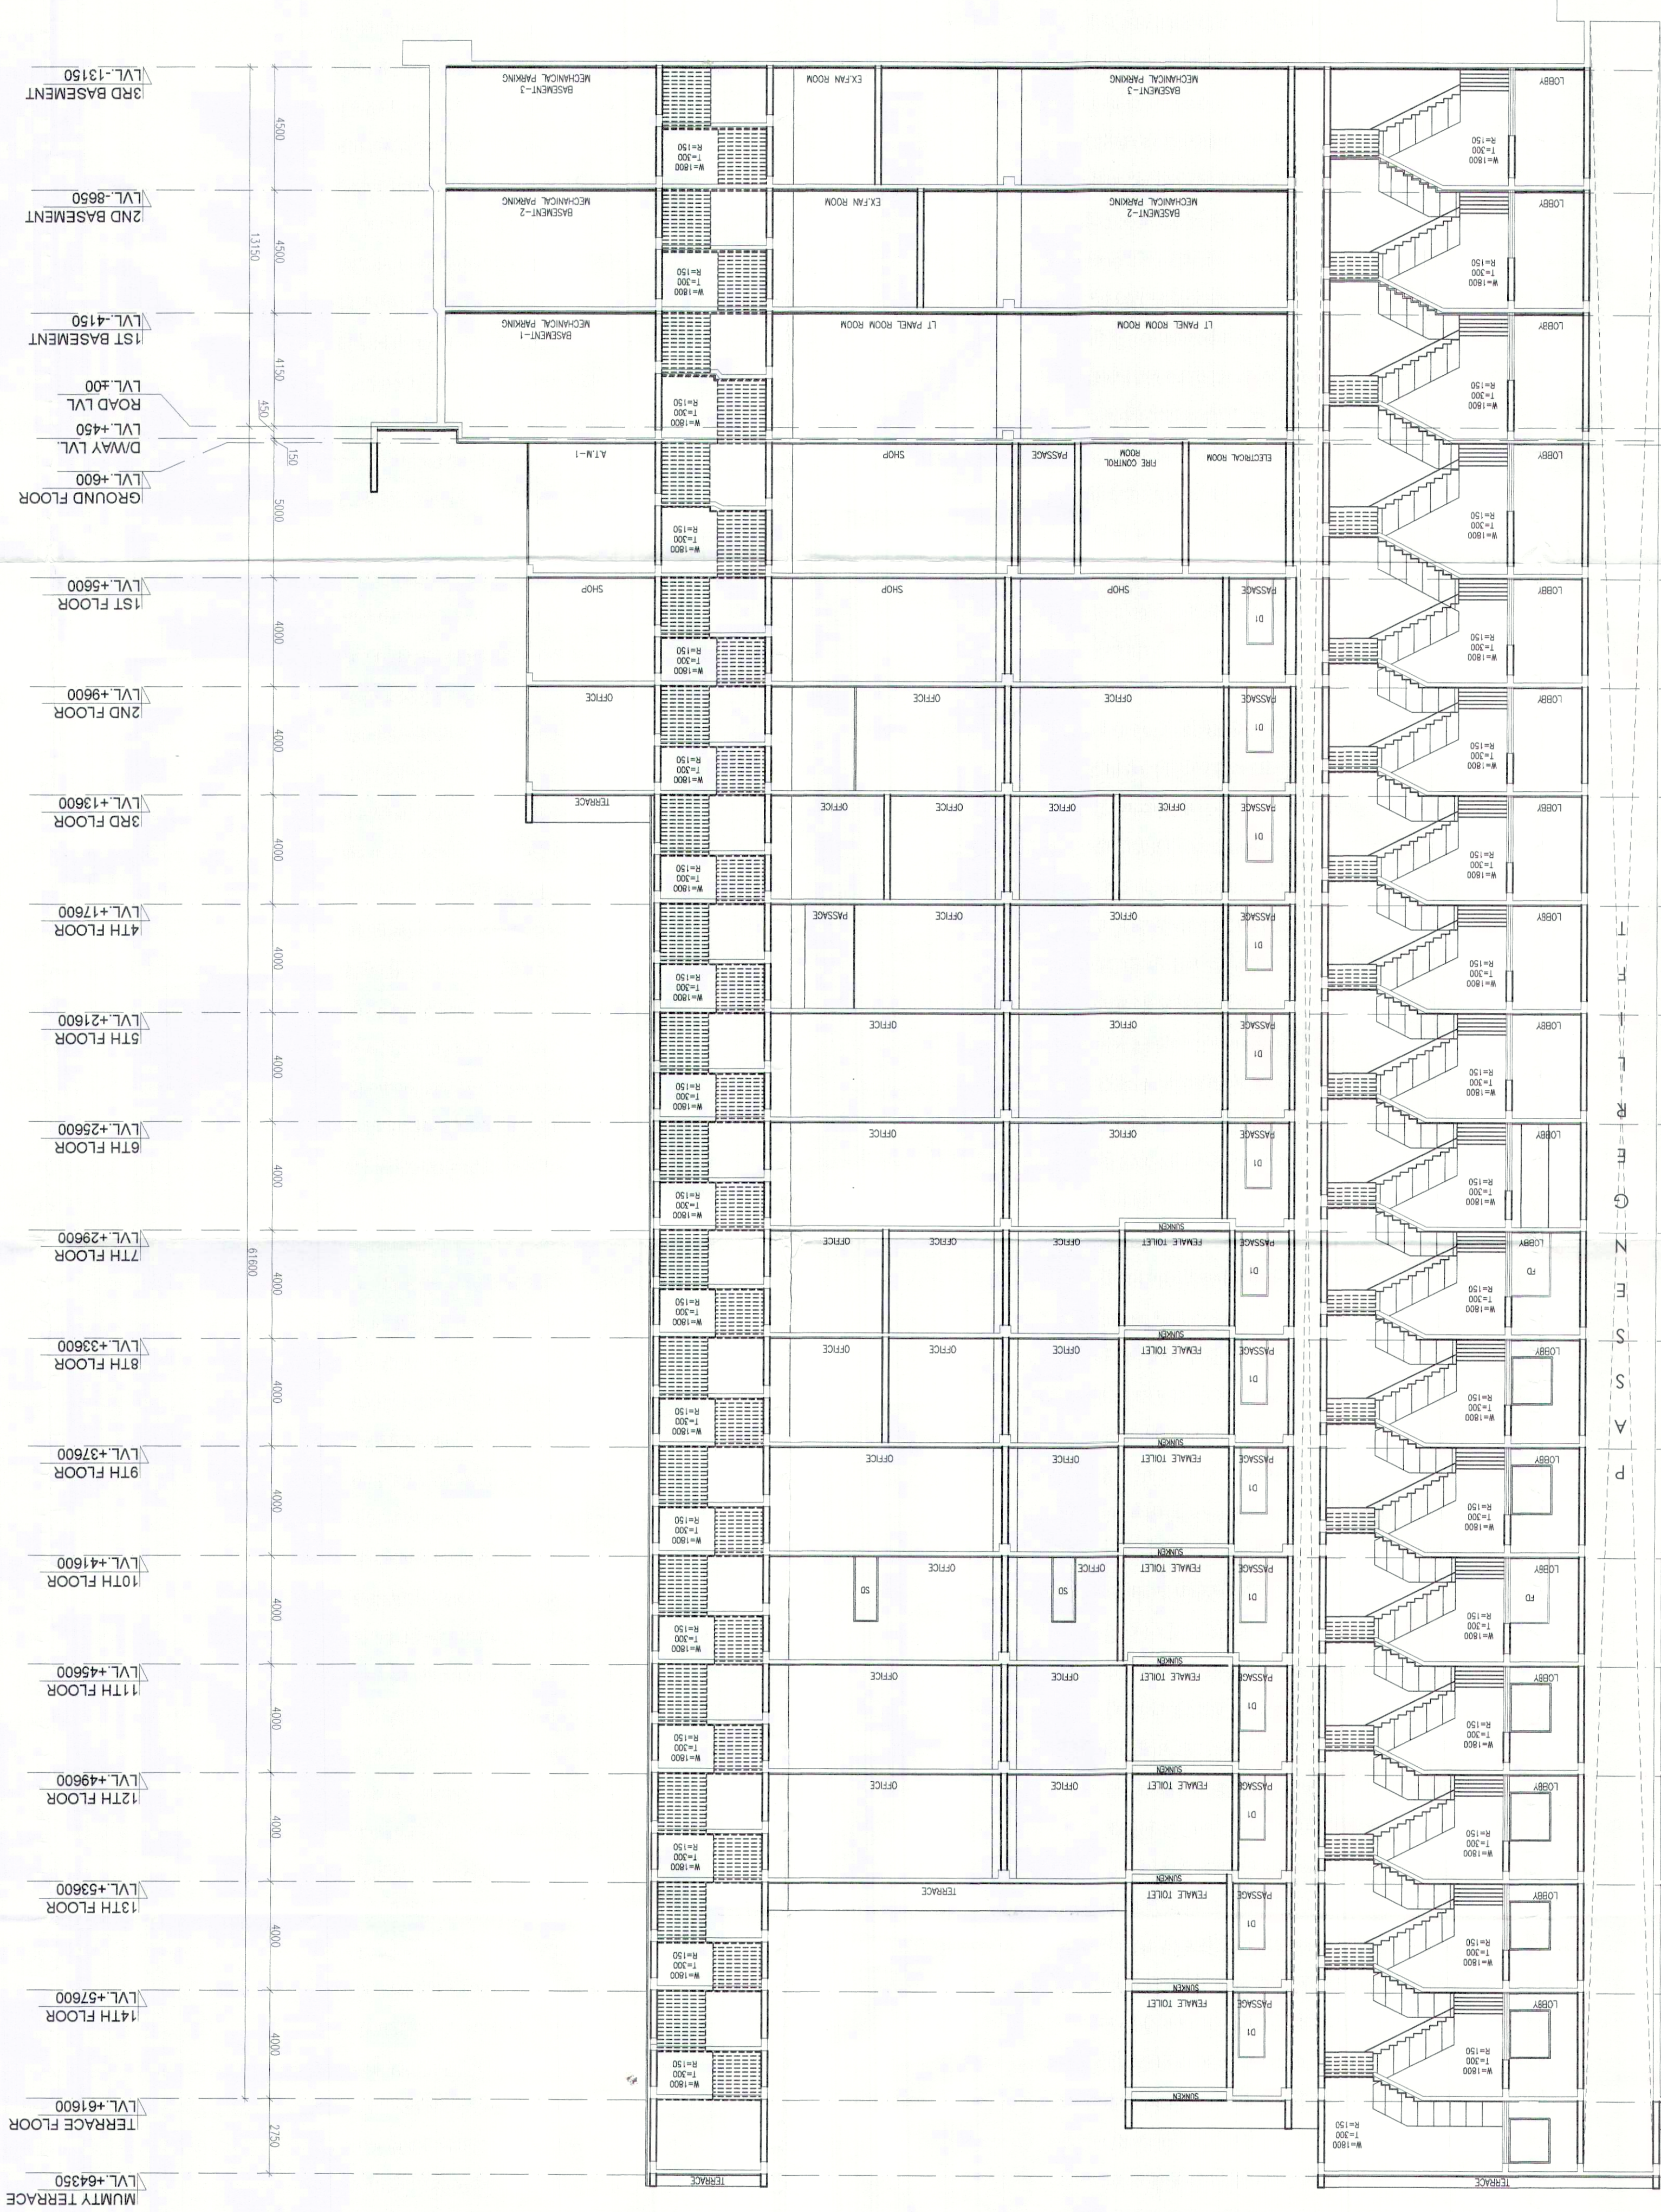


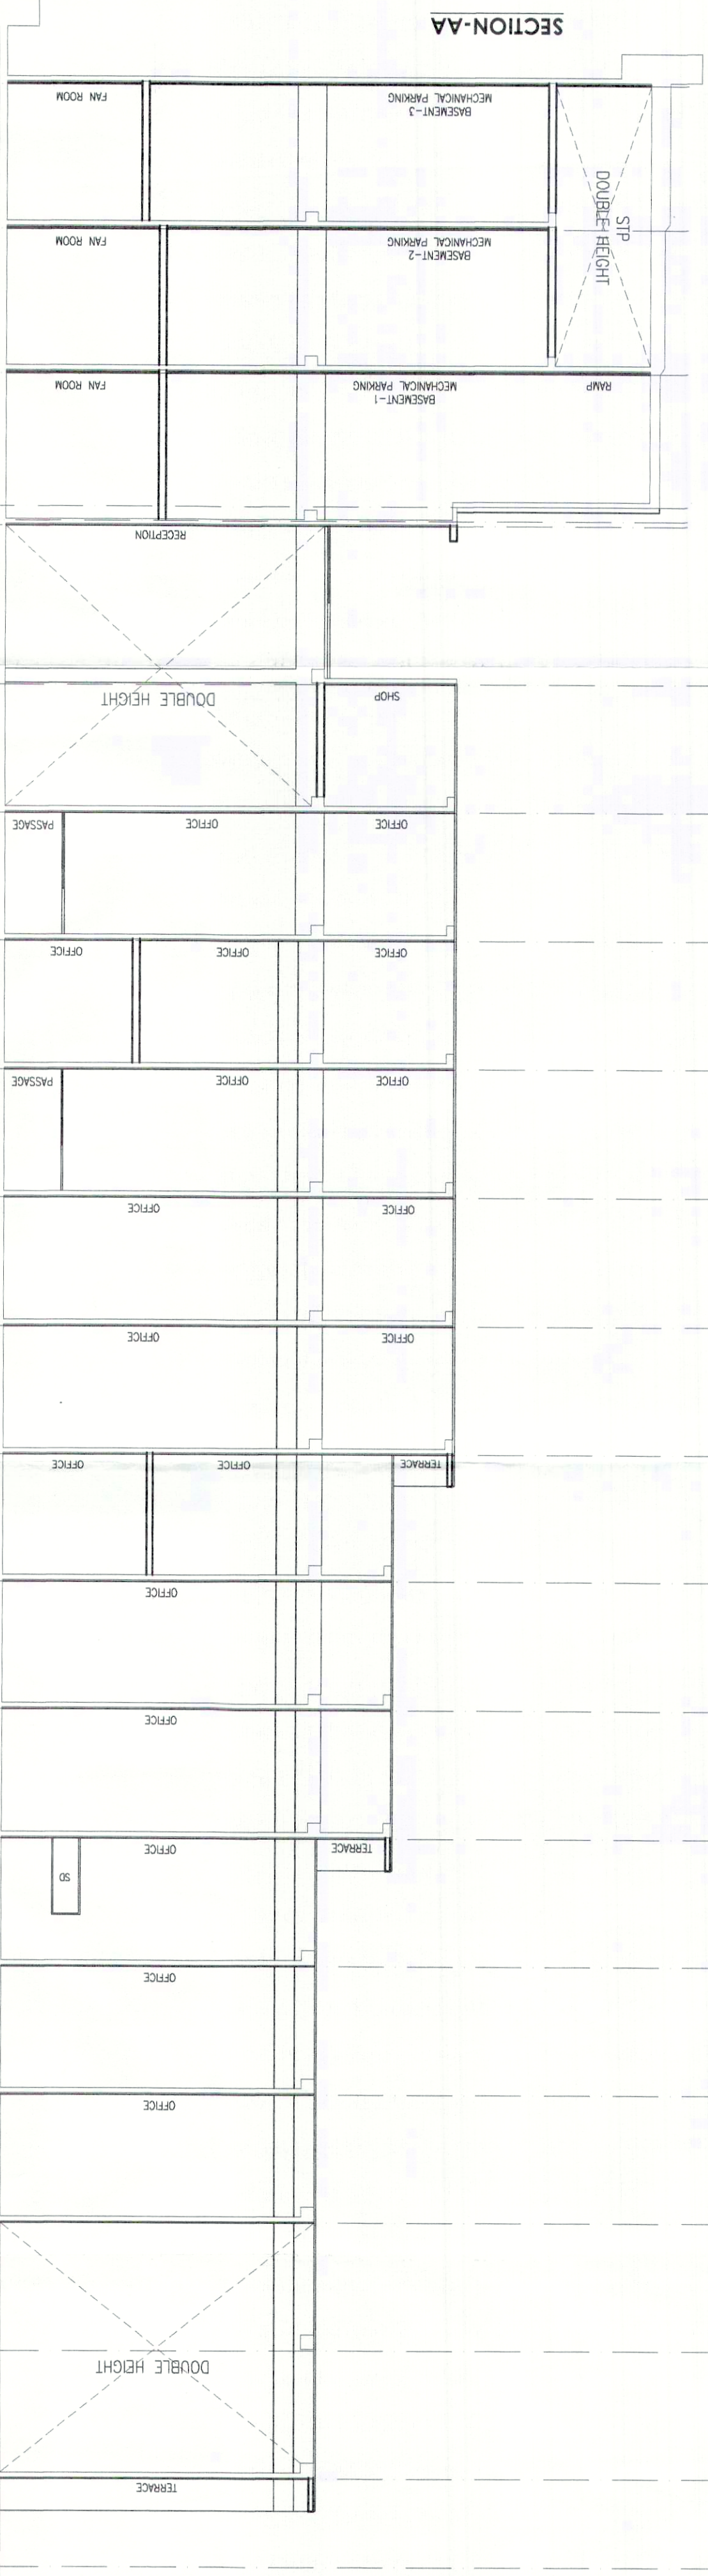

Project: REVISED BUILDING PLAN OF COMMERCIAL COLONY MEASURING 1.6577 ACRES (LICENCE NO. 680F 2009 DATED 19.11.2009) IN SECTOR-37 FARIDABAD BEING DEVELOPED BY M/S MPDL LTD. (FORMERLY KNOWN AS MONNET PROJECT DEVELOPER LTD.)

ARCHITECTS: SACHDEVA CONSULTANTS, Old Judicial Complex, Civil Lines, Gurgaon - 122001
Tel: 0124-4081801, 4081802
Email: saccon1953@gmail.com

Scale: 1:100

Drawing No: RS-20

Section-AA

Drawing Title: ARCHITECT'S SEAL & SIGNATURE

OWNER/AUTH. SIGNATURE

This is a "PROVISIONAL BUILDING PLAN" approved only for the purpose of inviting objections from the general public

DDT MEMBER BPAC
Sachdeva
Chairman BPAC

ATP(HQ)
DTP(HQ)
PA(HQ)

MEMO NO. TO BE READ WITH THIS OFFICE