

This is a "PROVISIONAL BUILDING PLAN" approved only for the purpose of inviting objections from the general public



DTP(HQ)

DDVT(D)
MEMBER
BPAC

TO BE READ WITH THIS OFFICE MEMO NO.: DATED : DINESH KUMAR PA(HQ)

MUMTY TERRACE
LVL. +64350

TERRACE FLOOR
LVL. +61600

14TH FLOOR
LVL. +57600

13TH FLOOR
LVL. +53600

12TH FLOOR
LVL. +49600

11TH FLOOR
LVL. +45600

10TH FLOOR
LVL. +41600

9TH FLOOR
LVL. +37600

8TH FLOOR
LVL. +33600

7TH FLOOR
LVL. +29600

6TH FLOOR
LVL. +25600

5TH FLOOR
LVL. +21600

4TH FLOOR
LVL. +17600

3RD FLOOR
LVL. +13600

2ND FLOOR
LVL. +9600

1ST FLOOR
LVL. +5600

GROUND FLOOR
LVL. +600



D/WAY LVL.
LVL. +450

ROAD LVL
LVL. ±00

1ST BASEMENT
LVL. -4150

2ND BASEMENT
LVL. -8650

3RD BASEMENT
LVL. -13150

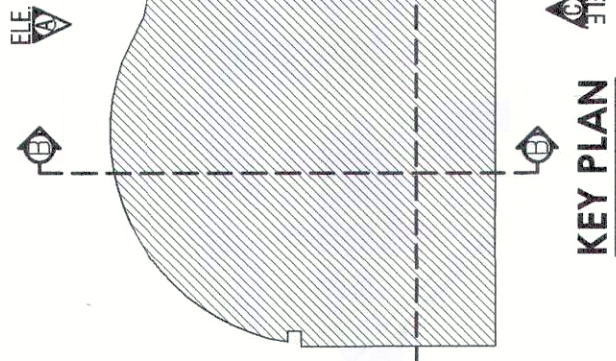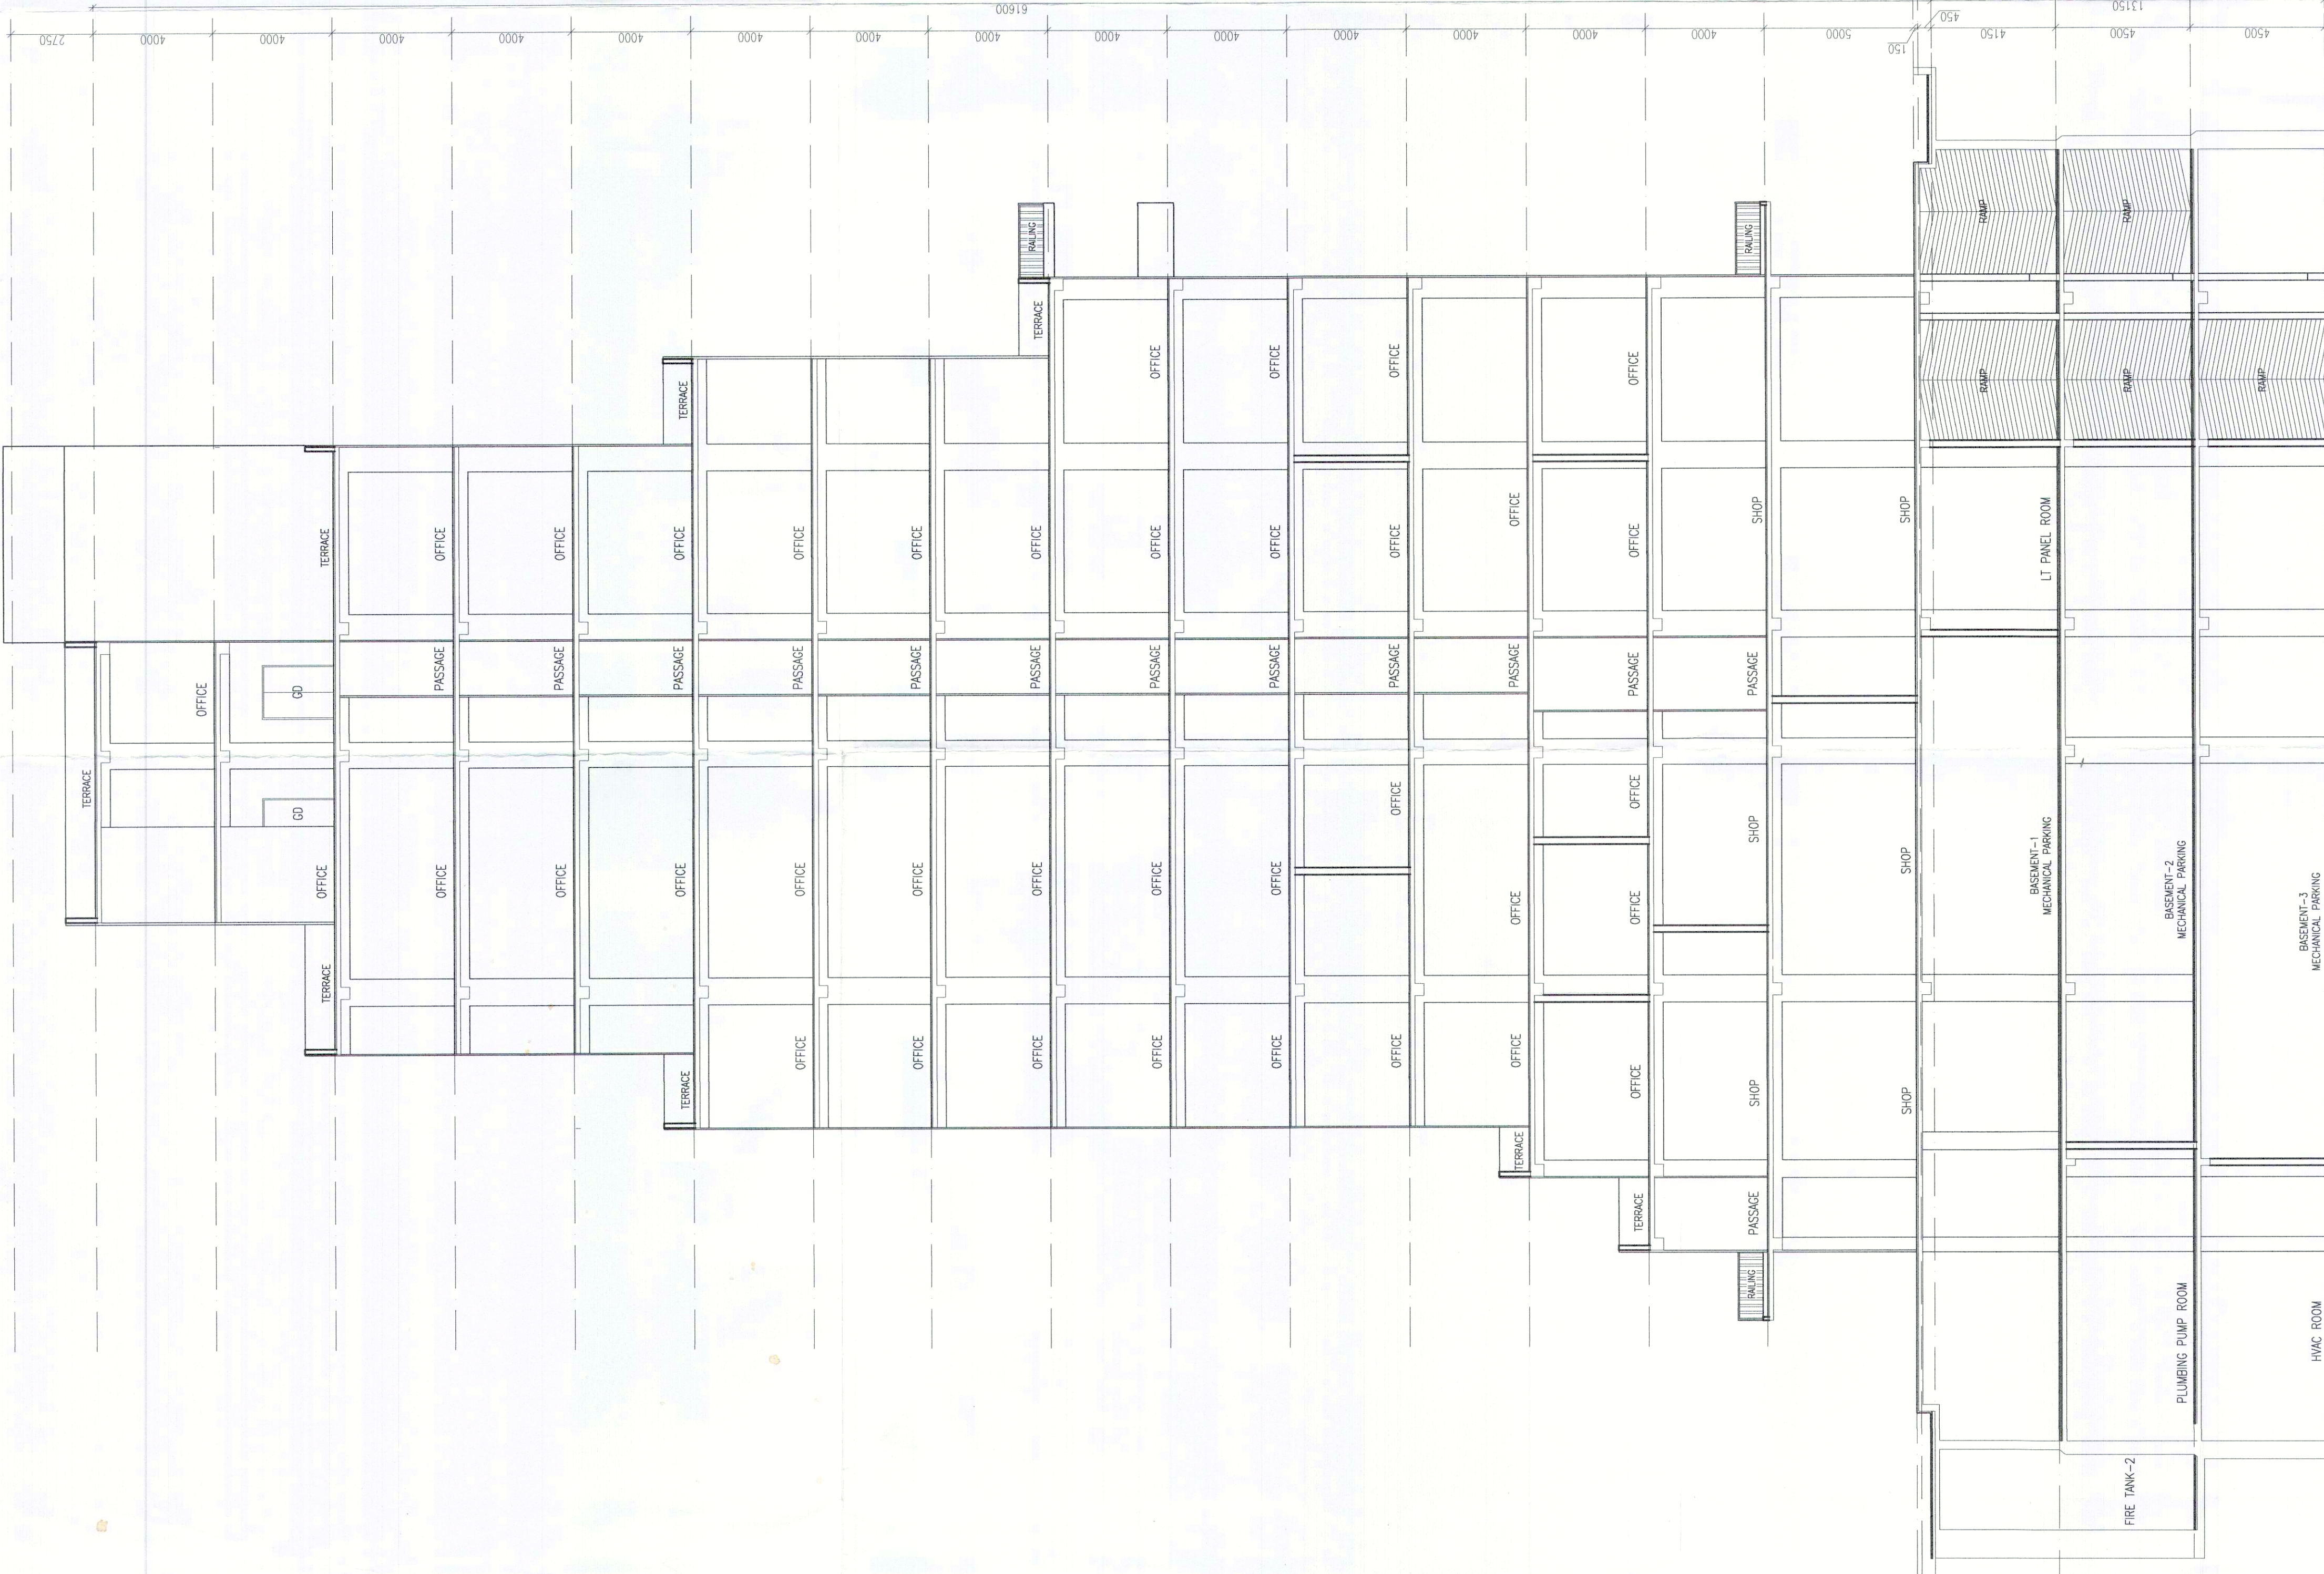

KEY PLAN

PROJECT
REVISED BUILDING PLAN OF COMMERCIAL OFFICE BUILDING AT 3RD FLOOR, S.C.O. 50-51, OLD JUDICIAL COMPLEX, CIVIL LINES, GURGAON - 122001
NO. 48 OF 2029 DATED 19.11.2029 IN SECTOR-37 FARIDABAD BEING DEVELOPED BY M/S MPDLTD. (FORMERLY KNOWN AS MONNET PROJECT DEVELOPER LTD.)
ARCHITECTS

SACHDEVA CONSULTANTS
Preeti Tower, 3rd Floor, S.C.O. 50-51, Old Judicial Complex, Civil Lines, Gurgaon - 122001
Tel: 0124-4081801, 4081802
Email : saccon1953@gmail.com

ARCHITECT'S SEAL & SIGNATURE
OWNERS/ATH. SIGNATURE
Scale : 1:100
Drawing No: SECTION-BB
RS-21

SECTION-BB