


ALL BUILDING EXCLUDING BASEMENTS FULLY AIR	CONDITIONED AS PER N.B.C. NORMS.
ALL BASEMENTS ARE MECHANICALLY LIGHTED AND	VENTILATED AS PER N.B.C. NORMS.
ALL BUILDING INCLUDING BASEMENT FULLY SPRINKLERED	AS PER N.B.C. NORMS.

THIRD BASEMENTS AREA CALCULATION					
ADDITION AREA					
Sr No	Dim (m)	X	Dim (m)	Nos.	Area (SQM)
B1	8.630+29.935/2	X	7.965	1	153.585
B2	29.935+50.055/2	X	60.155	1	2405.899
TOTAL ADDITION AREA (A)					2559.484
SERVICE AREA CALCULATION (S)					
Sr No	Dim (m)	X	Dim (m)	Nos.	Area (SQM)
S1	5.570	X	8.630	1	48.069
S2	1.150+5.570/2	X	11.820	1	39.715
S3	5.030	X	4.760	1	23.943
S4	14.035	X	6.550	1	91.929
S5	5.630	X	5.300	1	29.839
S6	4.335	X	8.920	1	38.668
S7	1.475	X	1.060	1	1.564
S8	19.460	X	0.955	1	18.584
S9	10.095+0.965/2	X	27.260	1	150.748
TOTAL AREA (S)					443.059
TOTAL PARKING AREA (A - S)					2116.425
TOTAL AREA OF BASEMENT (A)					2559.484
TOTAL SERVICE AREA (S)					443.059
NET PARKING AREA (A - S)					2116.425
REQUIRED CAR PARKING AREA 2116.425/32 (STACK PARKING)					66 SAYS
PROVIDED STACK CAR PARKING (STACK PARKING = 47 X2 = 94+2)					96 NOS.

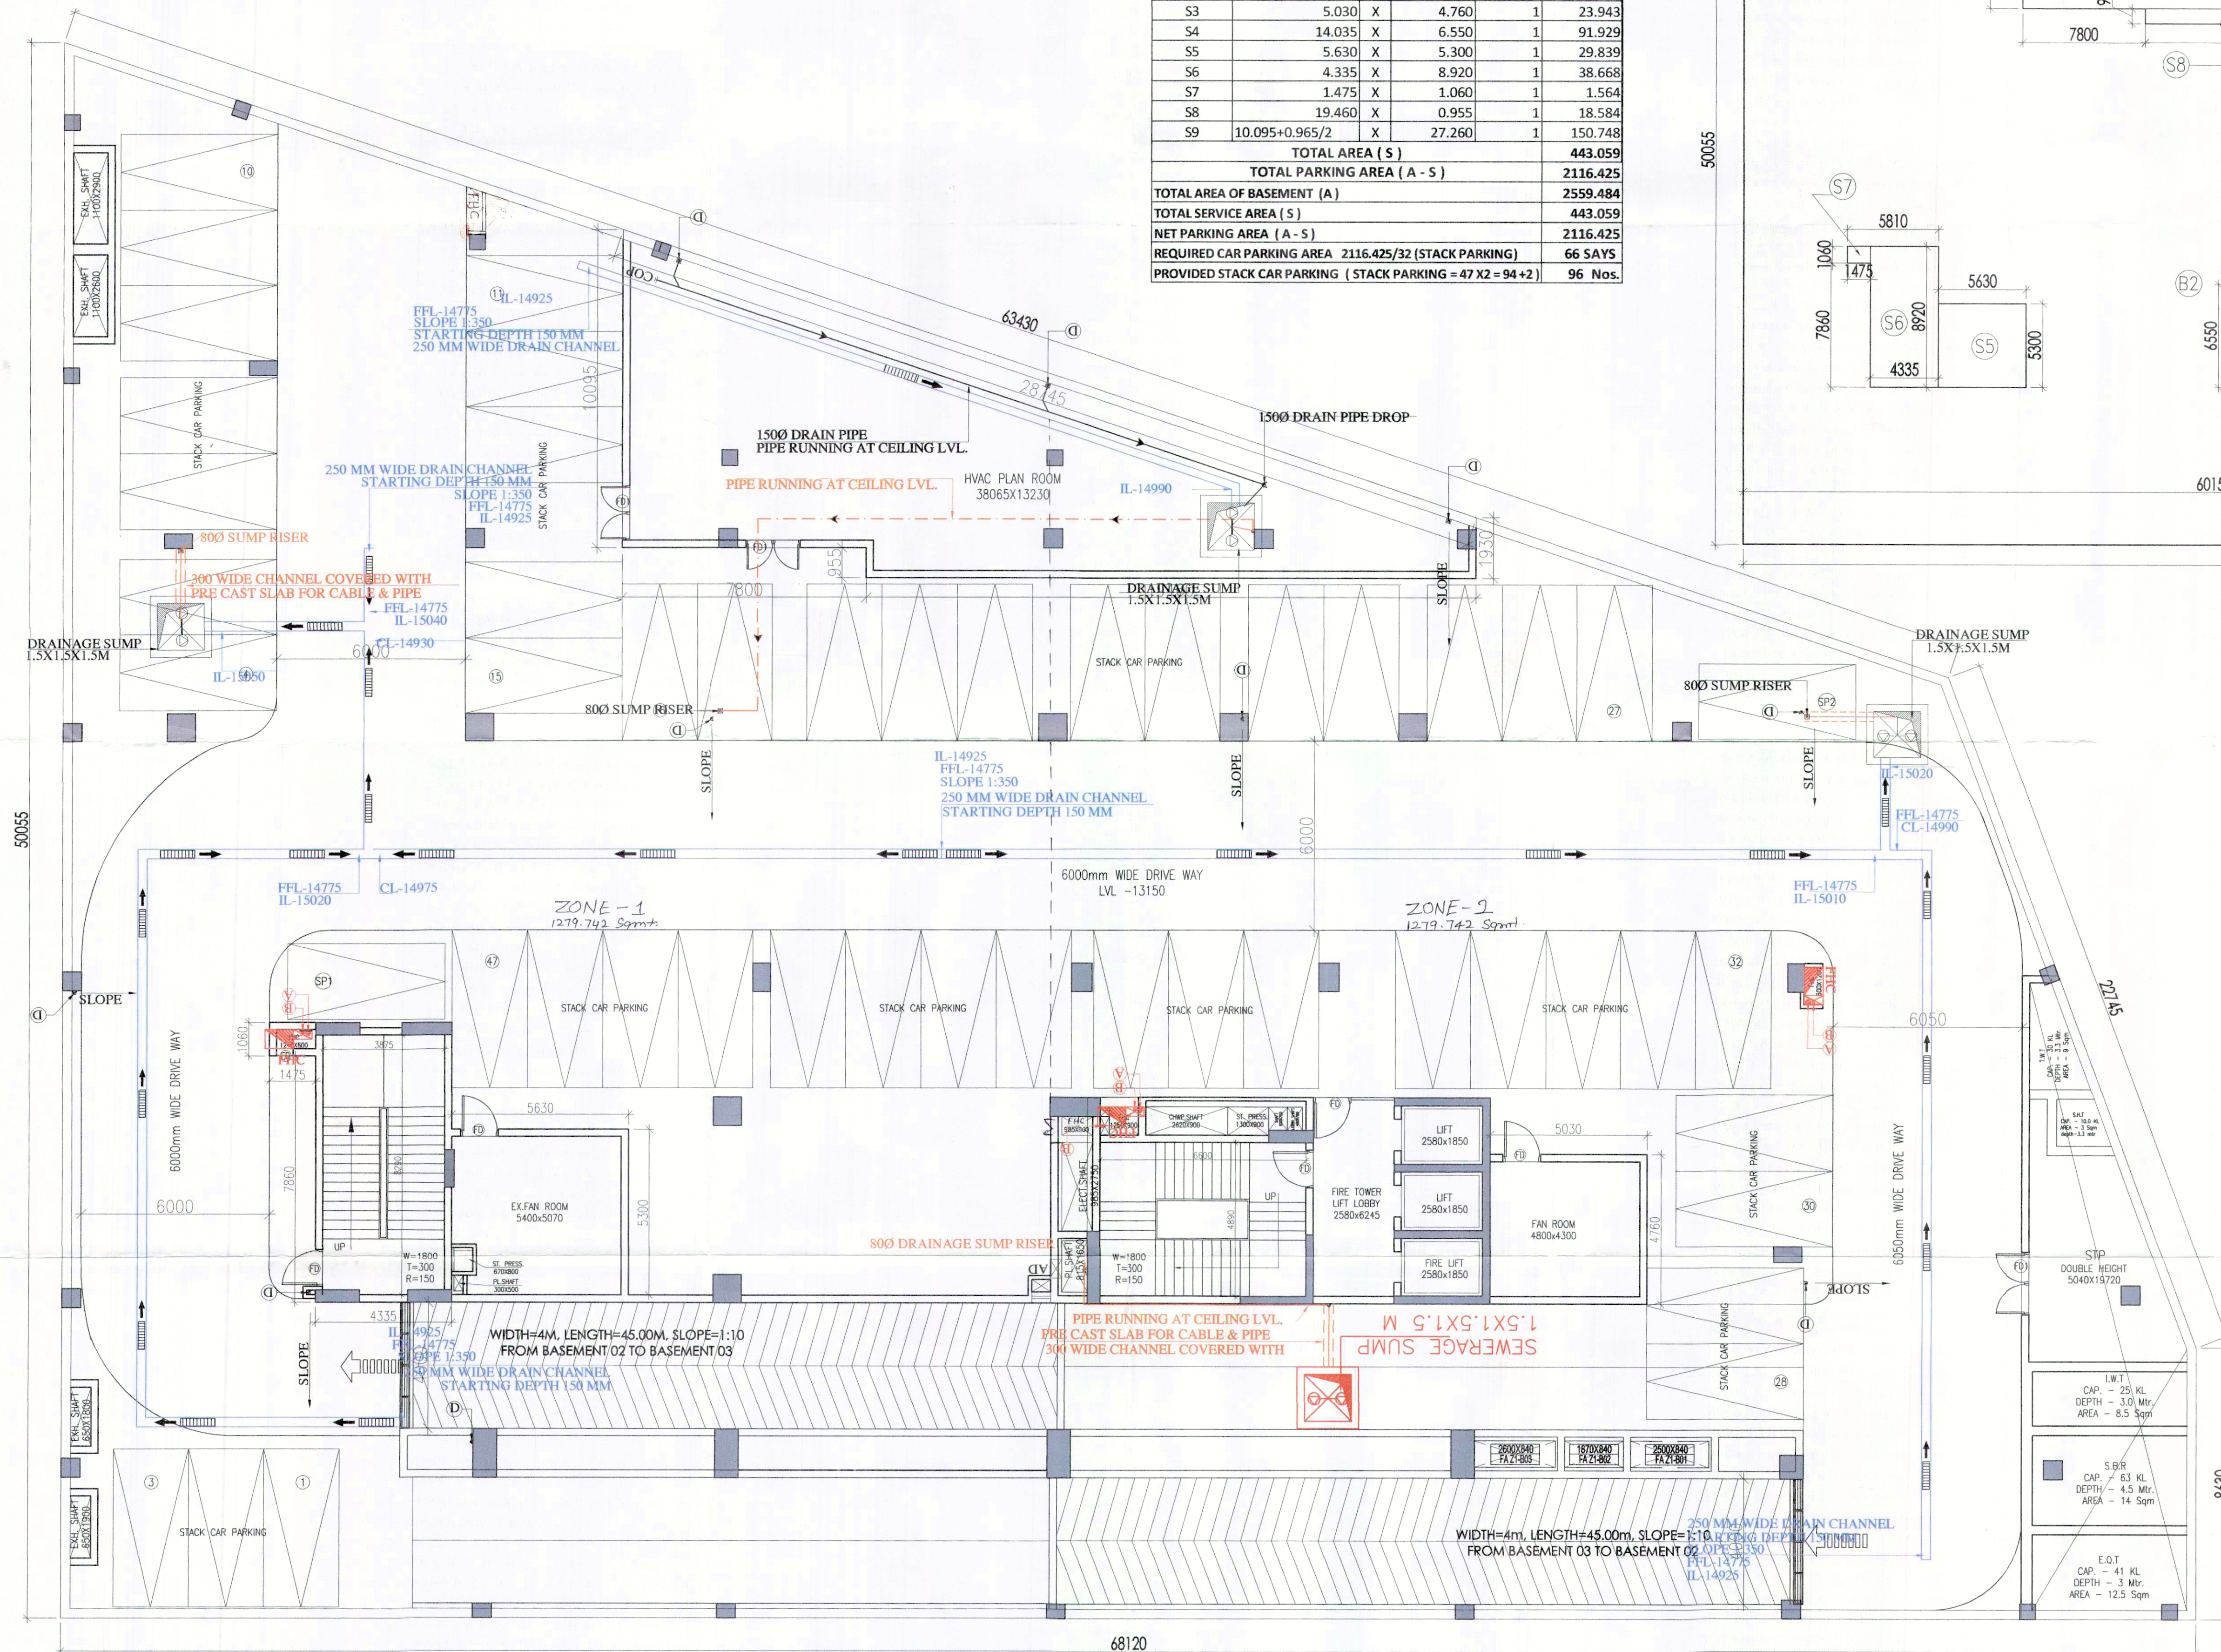

SINGLE CAR PARKING = 2 Nos.
STACK CAR PARKING = $47 \times 2 = 94$ Nos.
TOTAL PROVIDED CAR PARKING = $94 + 2 = 96$ Nos.

Handwritten notes on the page include:

- STP(H) Member BPAC
- STP(F) Member BPAC
- CTP(H) Chairman BPAC
- DTP(HQ)
- ATP(HQ)
- DD MEM BPAC
- DINESH KUMAR PA(HQ)

- ① 110 OD uPVC SOIL PIPE
 - ② 110 OD uPVC WASTE PIPE
 - ③ 75 OD VENT PIPE
 - ④ DWS DN. TAKE
 - ⑤ FWS DN. TAKE
 - ⑥ DWS RISER
 - ⑦ FWS RISER
 - ⑧ 110 OD uPVC RAIN WATER PIPE
 - ⑨ 200 OD uPVC RAIN WATER PIPE
 - ⑩ 160 OD uPVC RAIN WATER PIPE
 - ⑪ SOFT WATER SUPPLY RISER
- D 110 DRAIN PIPE
M VALVE
AD ACCESS DOOR
-  FHC FIRE HOSE CABINET
- A 1500 FIRE HYDRANT PIPE
 - B 800 DRAIN PIPE
 - C 1500 SPRINKLER PIPE

SCHEDULE OF OPENING						
S.R	TYPE	SIZE			S.L	L.L
1	D	2000	X	2400	00	2400
2	FD	1200	X	2400	00	2400

PROJECT
REVISED BUILDING PLAN OF COMMERCIAL COLONY MEASURING 1.6577 ACRES (LICENCE NO. 680F 2009 DATED 19.11.2009) IN SECTOR-37 FARIDABAD BEING DEVELOPED BY M/S MPDL LTD. (FORMERLY KNOWN AS MONNET PROJECT DEVELOPER LTD.)

ARCHITECTS

SACHDEVA CONSULTANTS.
Parnami Tower, 3rd Floor, S.C.O. 50-51
Old Judicial Complex, Civil Lines,
Gurgaon - 122001
Tel.: 0124-4081801, 4081802
Email : saccon1953@gmail.com

Checked and found ok for Public Health
(Internal) Service only subject to comments in
in forwarding letter No. SE/HQ/.....DU/

Superintending Engineer (HQ)
for Chief Engineer 1 HSVP
Panchkula

TO BE READ WITH THIS OFFICE
MEMO NO.:
DATED :

Umesh
K. LAVI PUJARA
ARCHITECT
SCD 500/153312
Palmira Consultants
Palmira Tower, 3rd Floor
SCO 500/1 Old Judicial Complex
Civil Lines, Gurgaon- 122001 (Hr.)

ARCHITECT'S SEAL & SIGNATURE	OWNER/AUTH. SIGNATURE
Scale :	1:100
Drawing Title:-- BASEMENT PLAN -3	Drawing No:-- RS-4